




Front Elevation
1 : 100

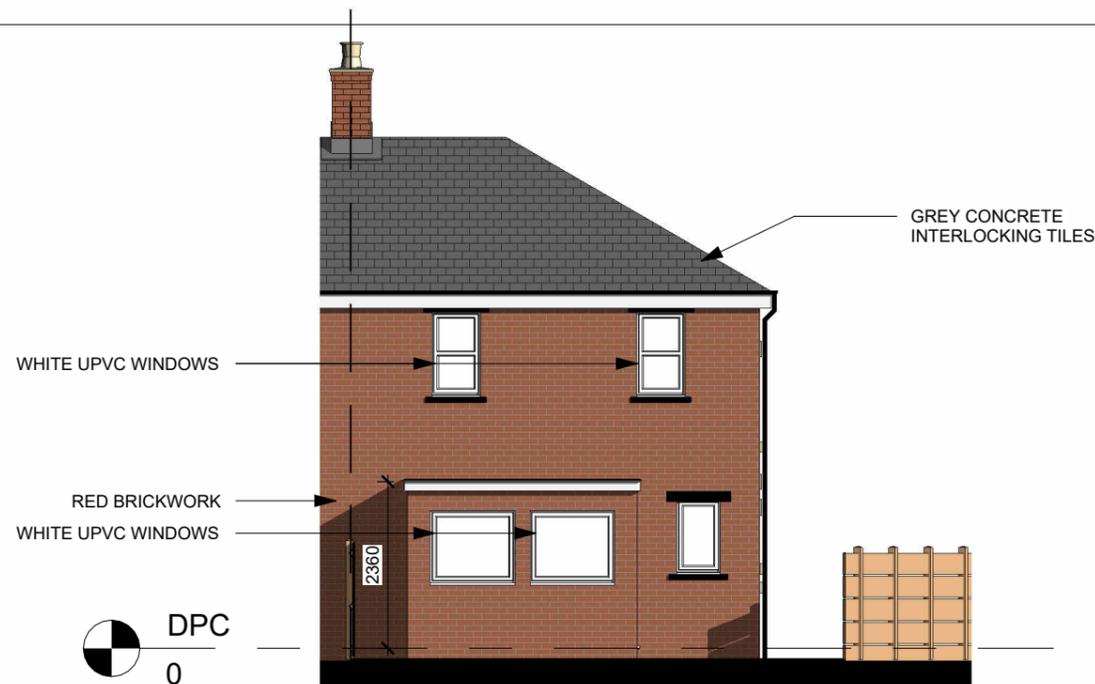

Rear Elevation
1 : 100

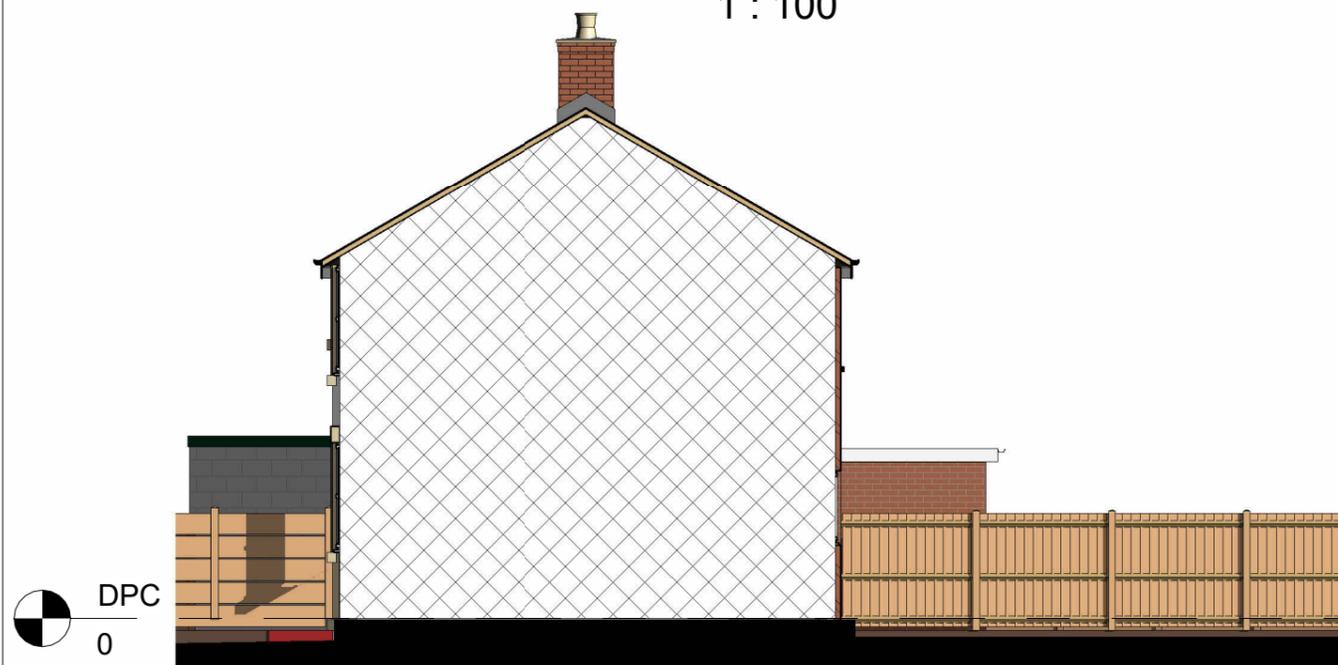

Right Elevation
1 : 100

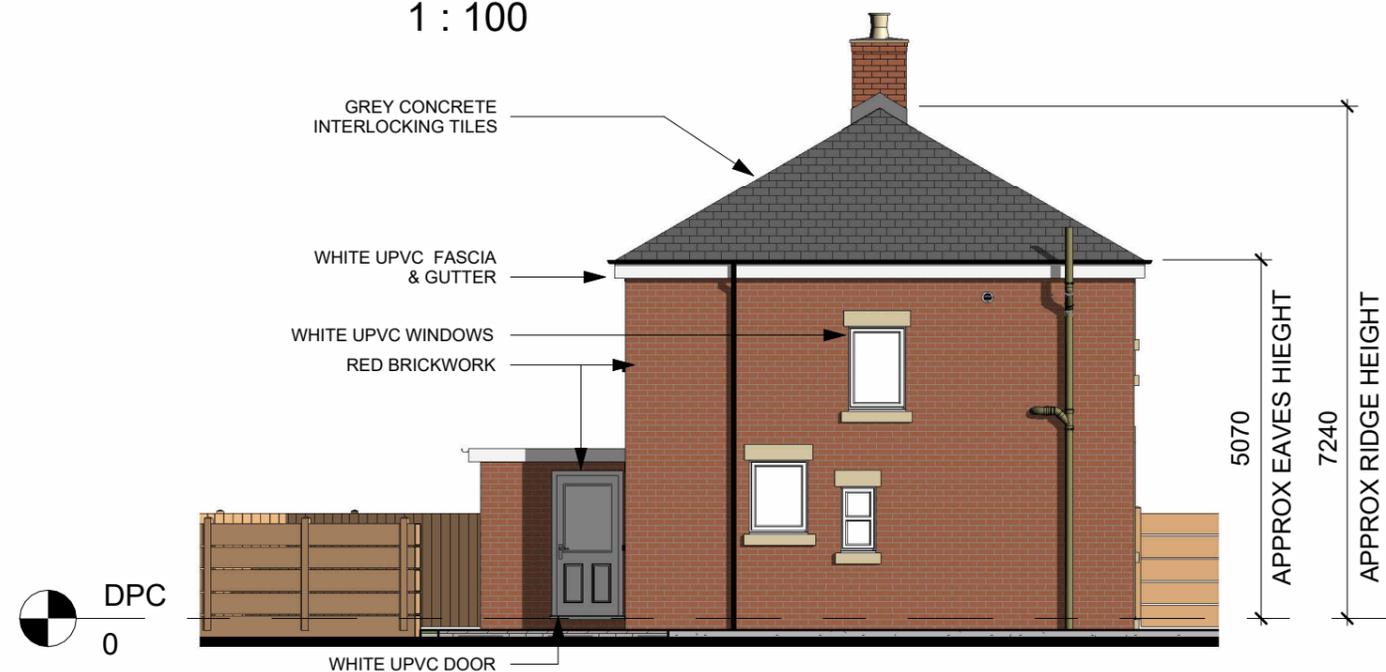

Left Elevation
1 : 100

Project Title
MR A BRIGGS
32 PARK AV. PENISTONE. S36 6DN
PROPOSED EXTENSION

Drawing Title
Existing Elevations

Revision Note:

Issued for Planning Permission

Scale

1 : 100

Drawn By

BN

Date

10.07.25

Drawing No.

NCBD- ABG- A101

Revision

B

NORTH CONSTRUCTION:
DESIGN & BUILD
from conception to completion

26 Church St.
 Gawber
 S.Yorks
 WF9 2RH
 Tel: 01228 828972
 Mob: 07974116241
<https://benorth60.wixsite.com/nctb>

ORIGINAL SHEET SIZE A3 - DO NOT SCALE FROM THIS DRAWING

CONTRACTORS MUST CHECK ALL DIMENSIONS ON SITE. ONLY FIGURED DIMENSIONS TO BE WORKED FROM. DISCREPANCIES MUST BE REPORTED TO THE DESIGN OFFICE BEFORE PROCEEDING