


LEGEND

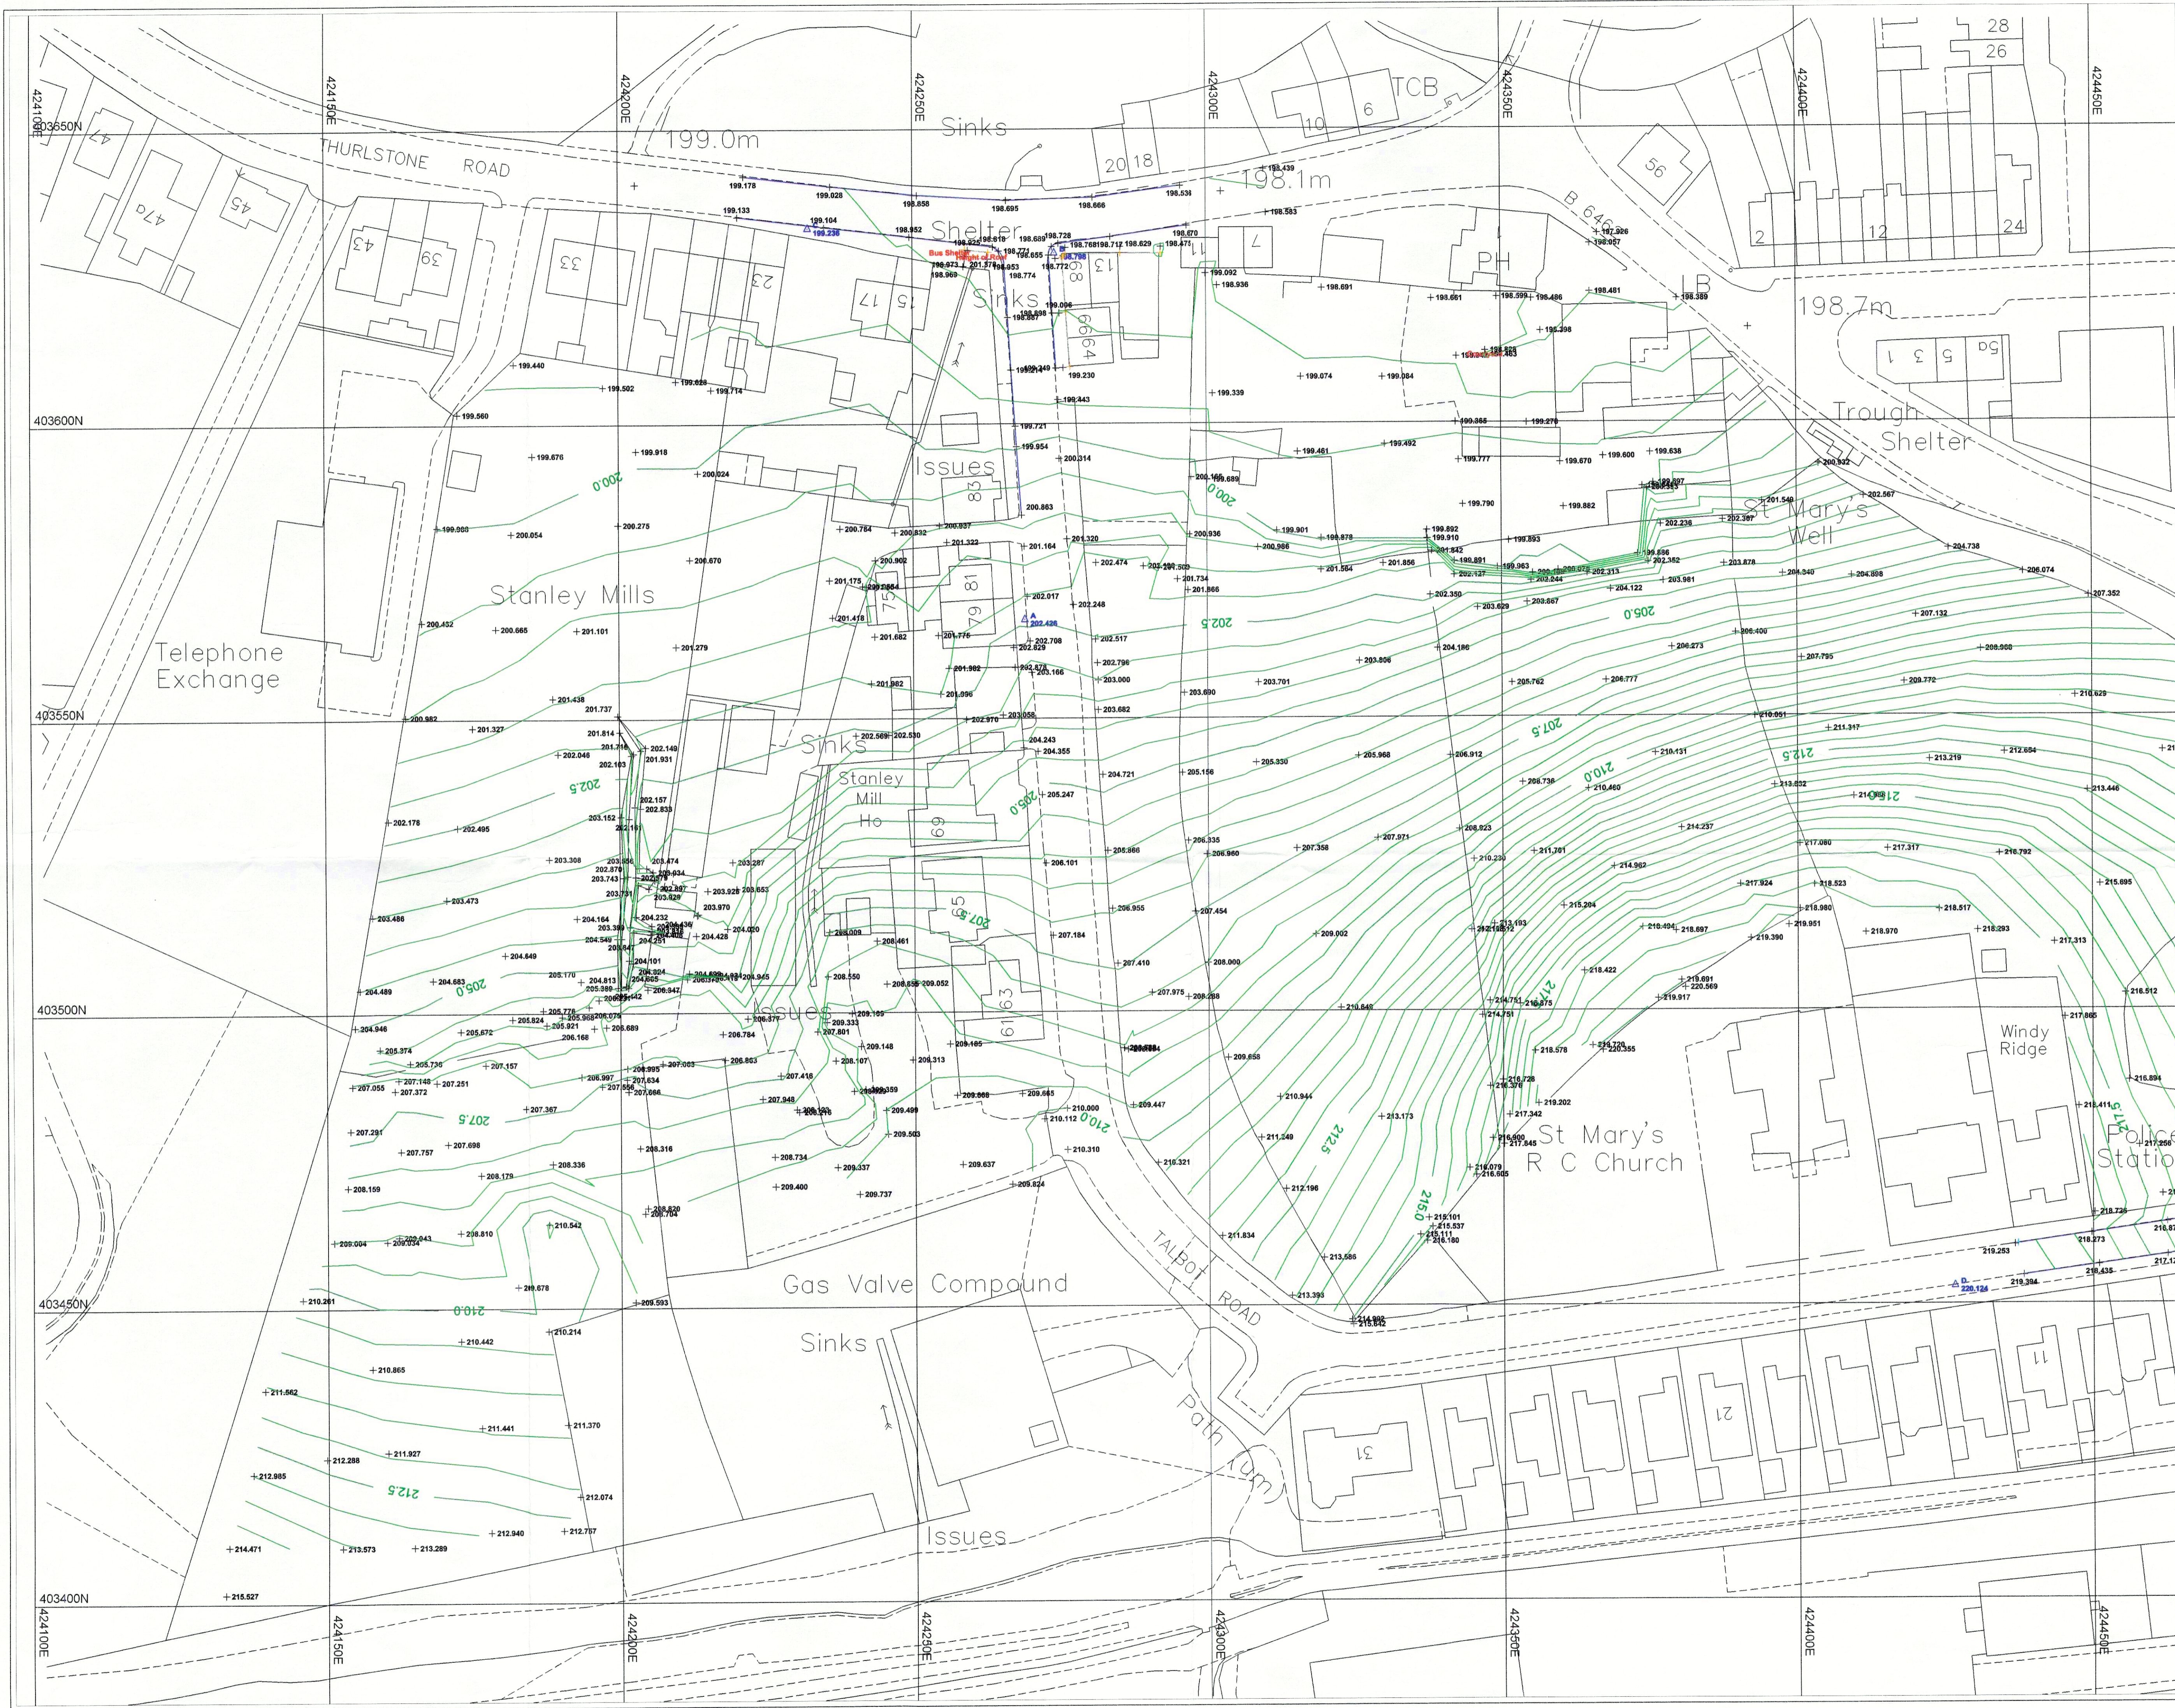

Rev. Suffix	Date	Details
SITE		
Penistone		
TITLE		
Fowler Sandford		
DWG. No.	REV	
FS/PEN/WEST	0	
SCALE	DATE	
1:500	08/04/2014	
DRAWN	STATUS	
MDP	DRAFT	

