


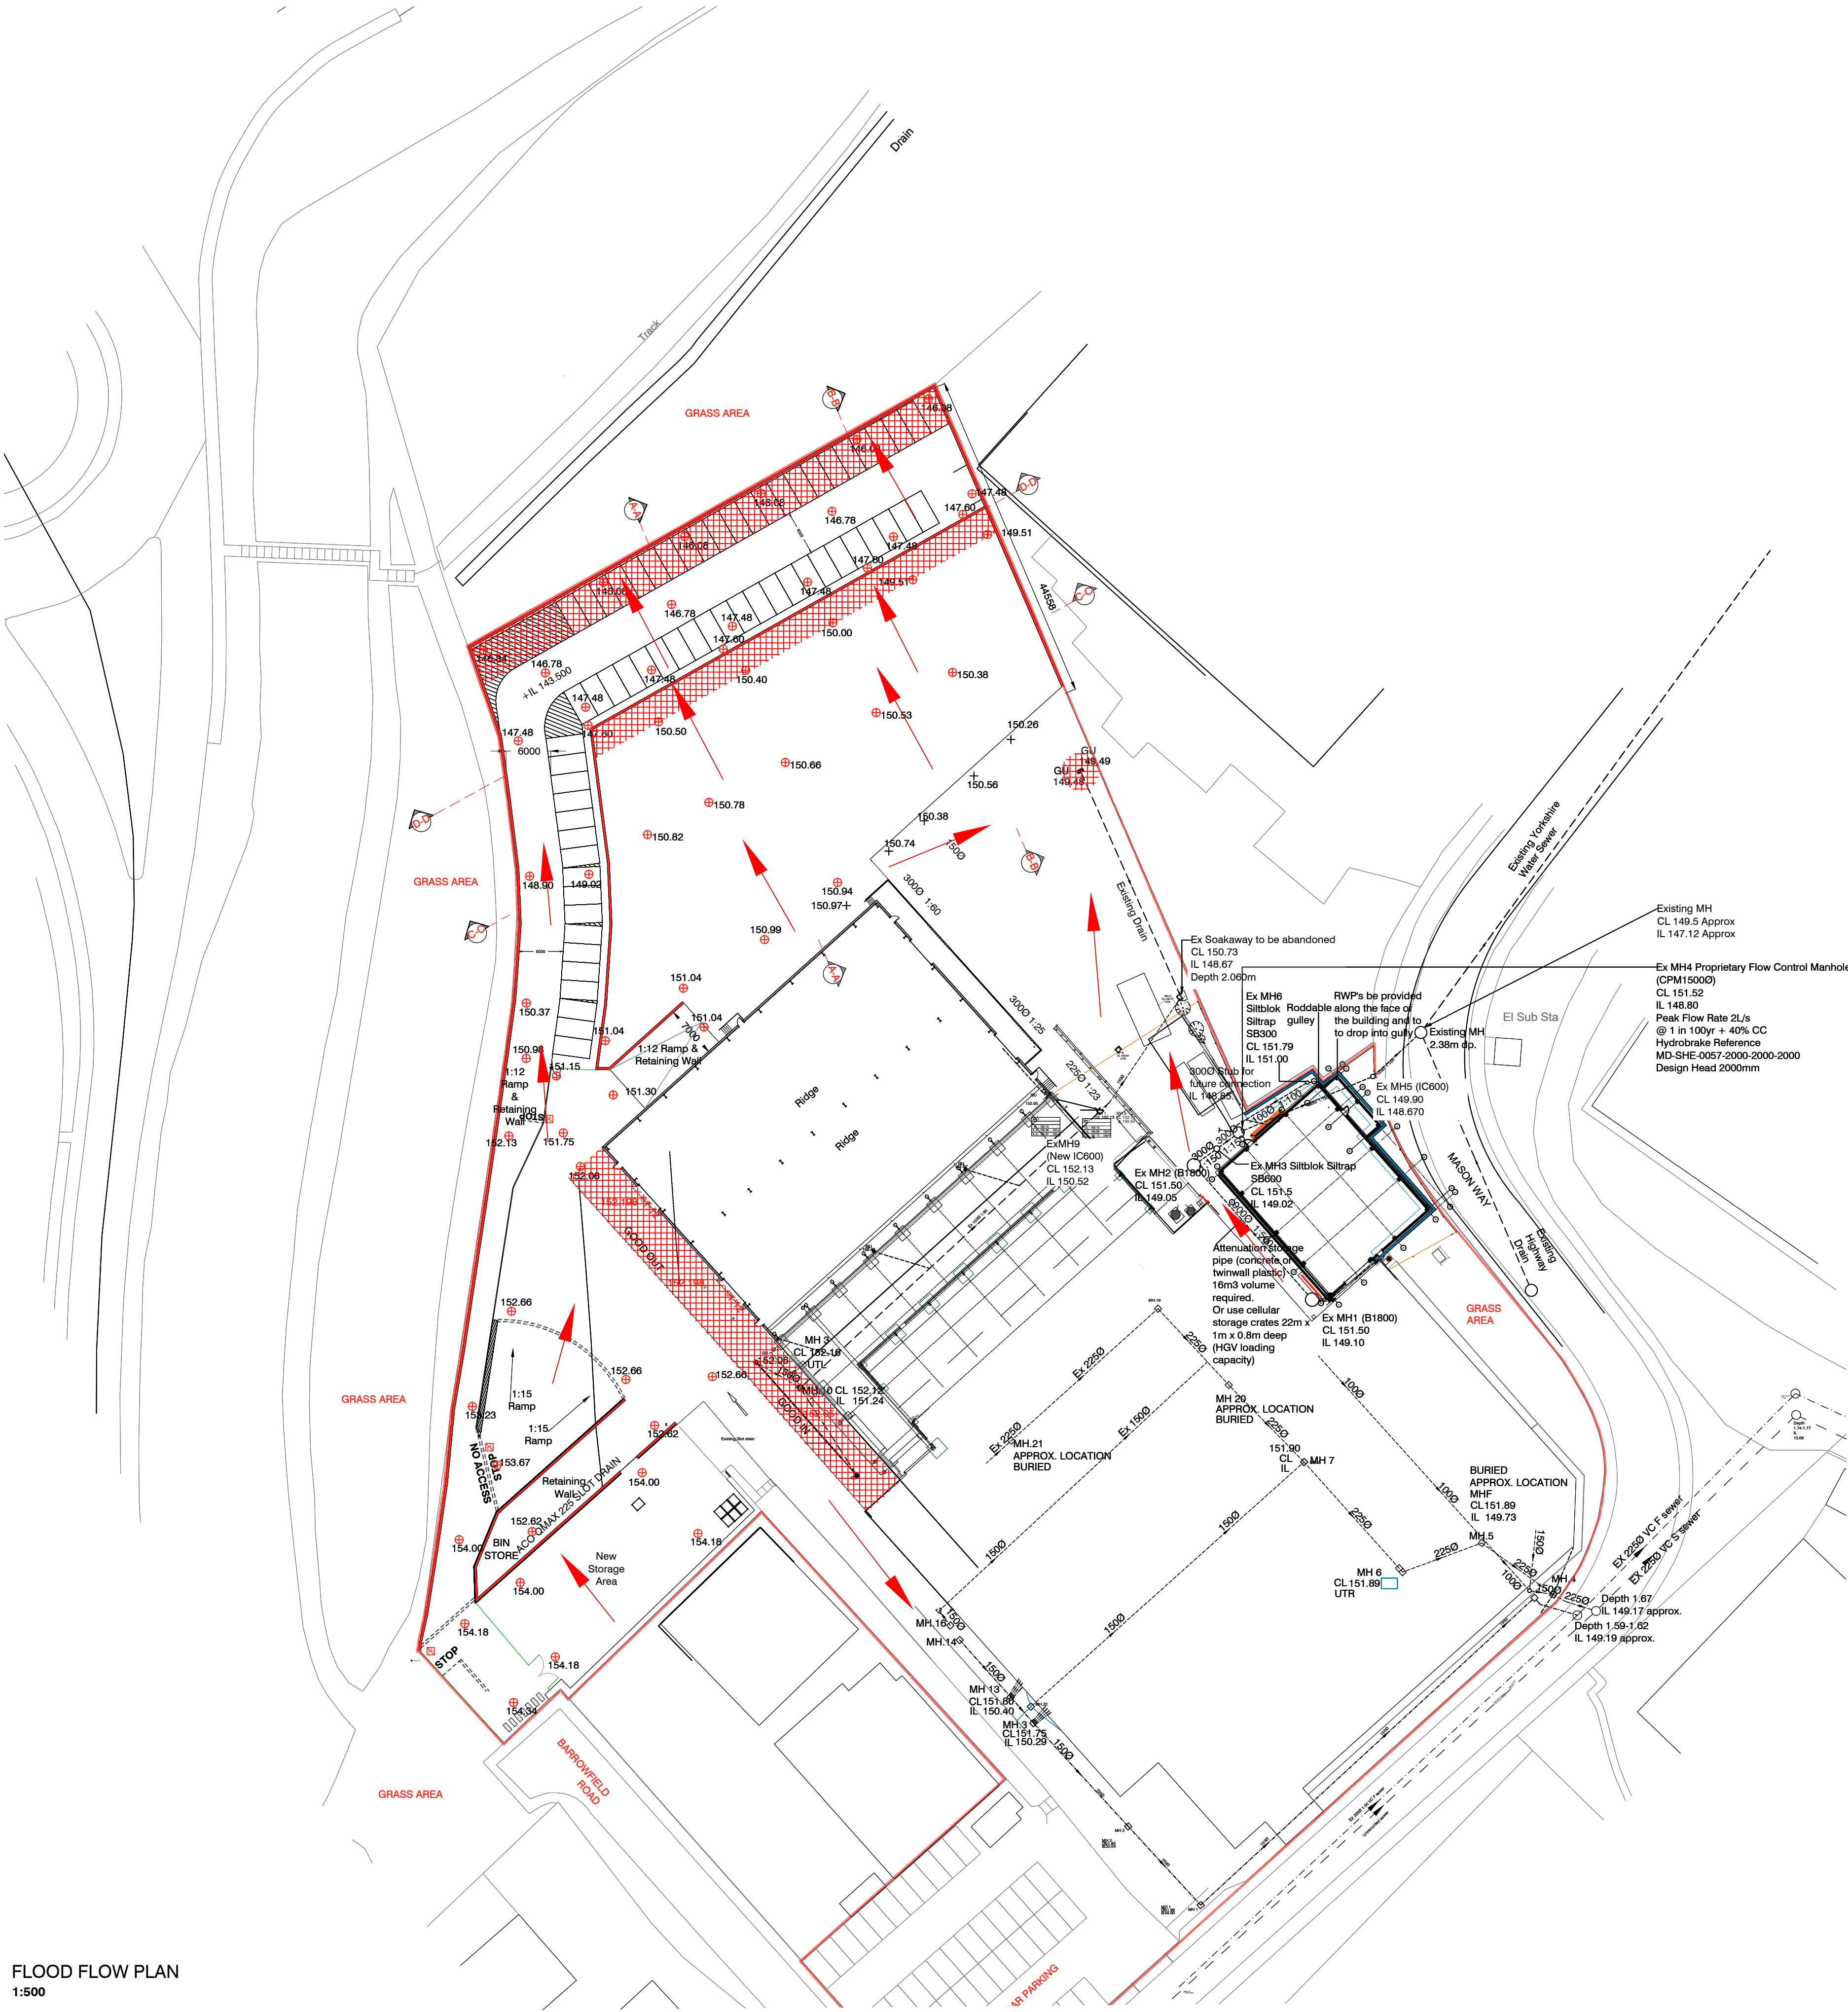

FLOOD FLOW PLAN
1:500

- PLEASE NOTE
- DO NOT scale from this drawing, use figured dimensions only.
 - All dimensions to be checked on site by the contractor.
 - Please report any discrepancies to JHA Architecture Ltd immediately.
 - All setting out dimensions are approximate. To be marked out on site for approval by JHA Architecture Ltd prior to construction.

- NOTES:
- All dimensions shown are in millimetres unless otherwise stated.
 - This drawing is to be read in conjunction with all Engineers and Architects drawings and specifications.

- Denotes Flood Flow Paths
- Denotes potential flood areas should blockages occur within the drainage system or capacity of attenuation storage is exceeded.

Ref	Date	Revision	Initial
-----	------	----------	---------

Issue:

PRELIMINARY ISSUE

Project / Client:

PROPOSED NEW YARD, RETAINING WALL
AND ASSOCIATED DRAINAGE
FOR
NIFTYLIFTS,
PLATTS COMMON IND. ESTATE
HOYLAND, BARNSELY, S74 9TF

Drawing Title:

FLOOD FLOW PLAN



JHA Architecture Ltd.
West Suite, Second Floor,
Unit F, South Quay,
Lakeside Boulevard,
Doncaster, DN4 5PL

T 01302 364565
E enquiries@j-h-a.co.uk
W www.j-h-a.co.uk

Scale: 1:500 Date: SEPTEMBER 2024

Drawn By: BSH Checked By: MMS

Drawing No: 2023/071/024 Sheet Size: A1