



GROUND FLOOR

Design Stage: NEW/BUILT
Drawing scale 1:50

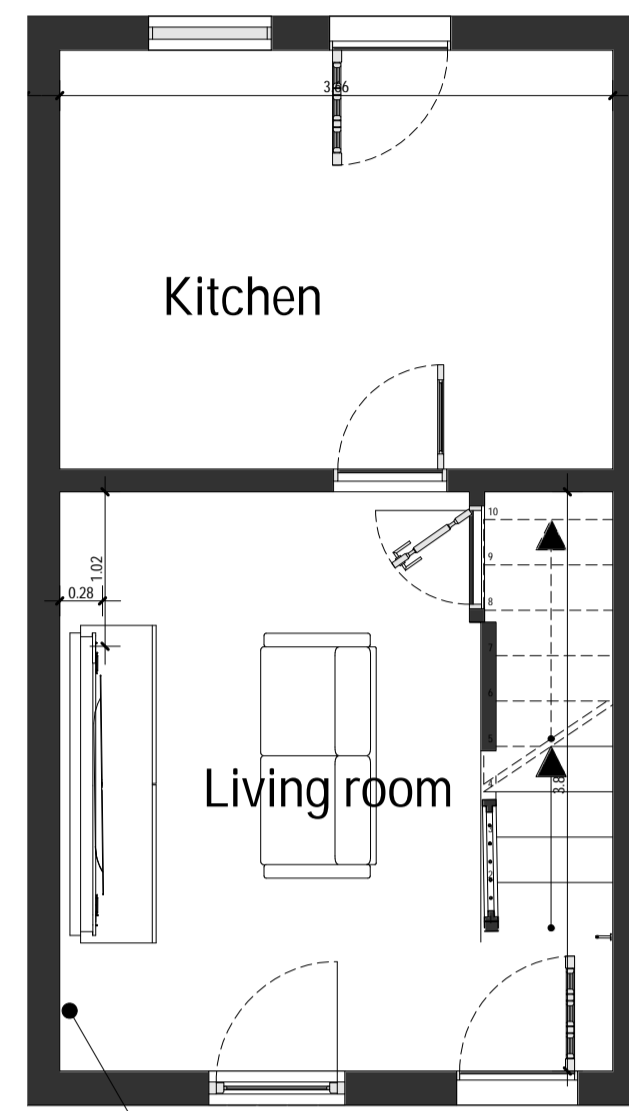

ELEVATION VIEW
02

ULT

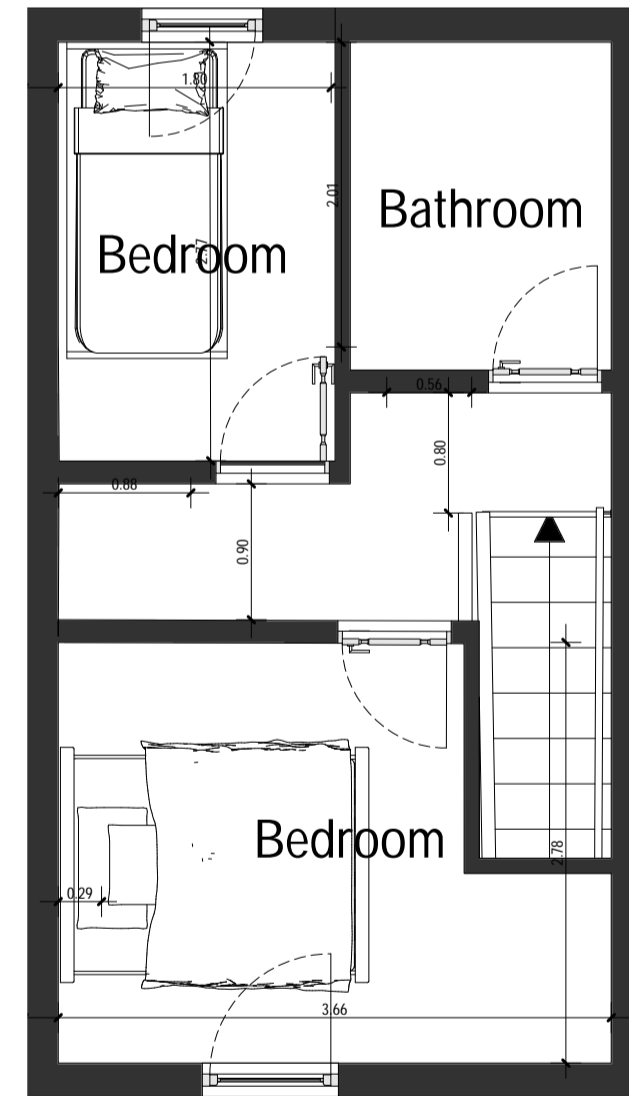

ELEVATION VIEW
04

Proposed 27 Bond Street

Proposed Elevations		SUBJECT	CLIENT
		27 Bond Street Proposed	
date 08/03/2024	Designer	Project Manager	DRAWING MODEL
revision			Drawing Scale
Reg.Nr.			