




south elevation

free standing garage removed

blue slate roof extended over extension with gable to boundary
hipped roof to rear
matching pvc gutters and pipes
rear pvc doors and Juliette balcony
brickwork walling

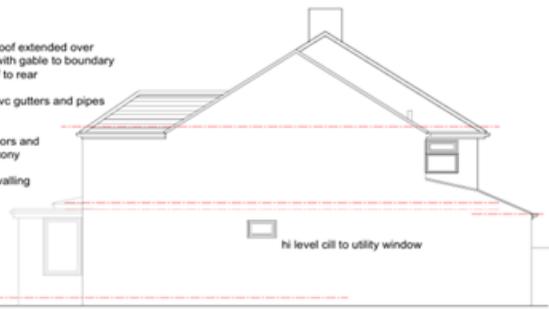


east elevation

front elevation of extension stepped back and garage extended in line with porch


hi level sill to utility window




north elevation

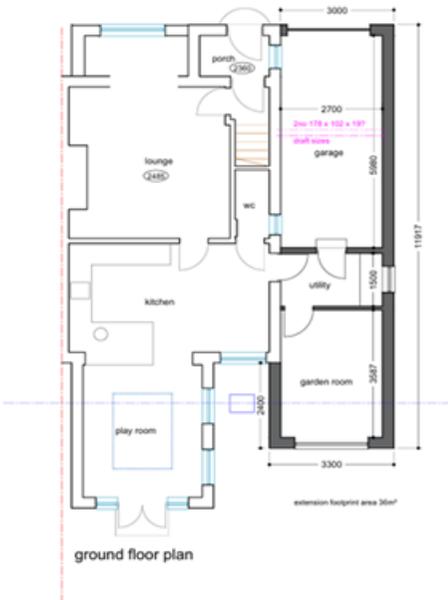

ground floor plan

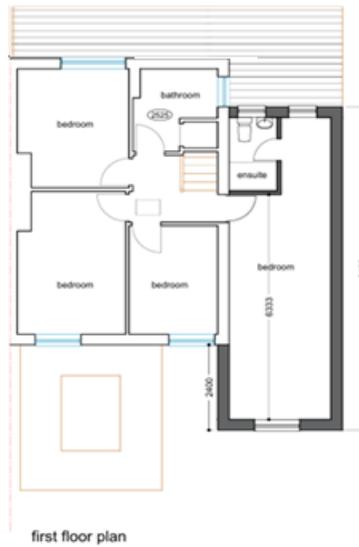

first floor plan

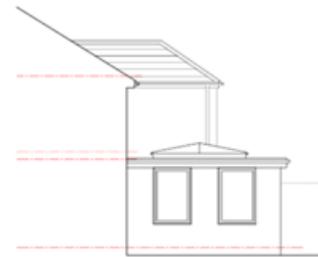

west elevation

Status:	Planning
Date:	MAR 25
Scale:	1:100
Dwg No:	WRO5.#
Title: Proposed Plans	
#	
Project:	Front extension
9 West...	9 West... SFS SLB