
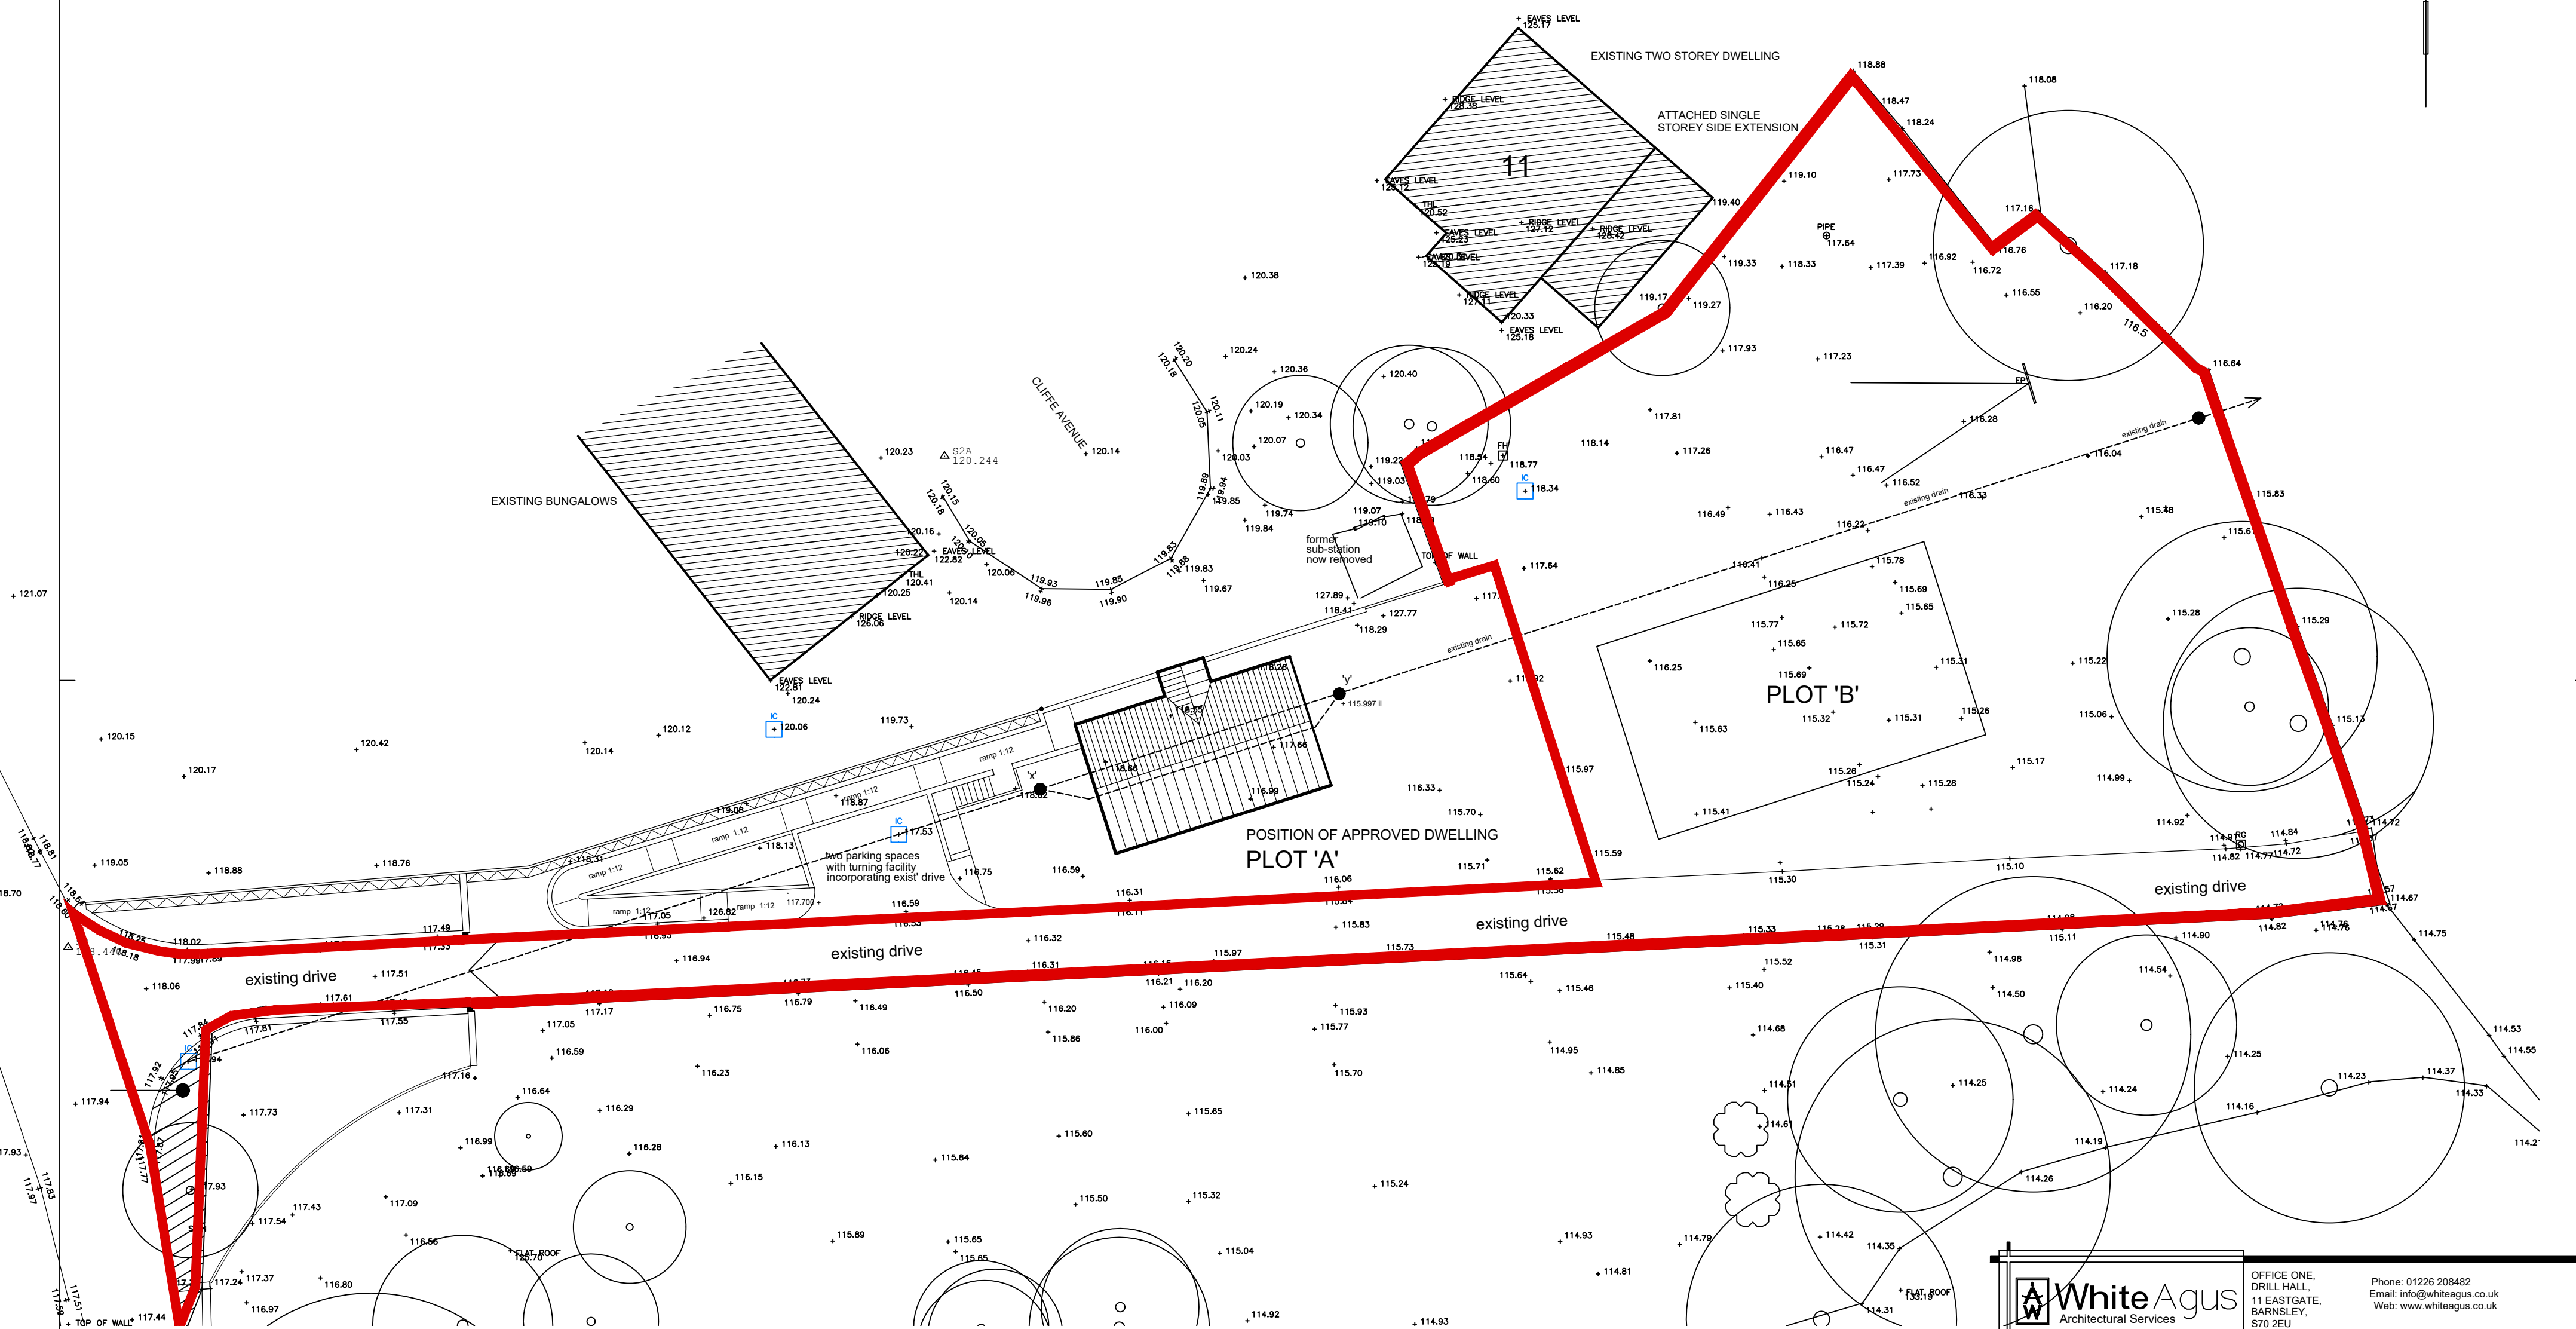


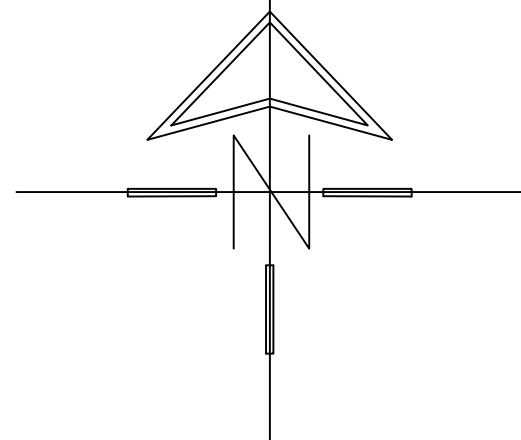

WhiteAgus Architectural Services			OFFICE ONE, DRILL HALL, 11 EASTGATE, BARNSLEY, S70 2EU			Phone: 01226 208482 Email: info@whiteagus.co.uk Web: www.whiteagus.co.uk			
Project. PROPOSED DWELLING OFF DANCE LANE, CRANE MOOR SHEFFIELD					Client. MR L. SIMPSON				
Drawing Title. SURVEY					Date. FEB 2026		Scale. 1:200 @ A2		
					Ref. 25-182		Dwg. No. 03		
					Rev.				
Date			Suffix		Description				