


1) This drawing and the design and details depicted thereon are the copyright of Peter Dimberline Architect.
2) All dimensions on this drawing are to be checked by the Contractor any discrepancies are to be reported to the Architect.
3) Do not scale critical dimensions off this drawing.
4) Contractor to ensure that all Health & Safety requirements (CDM Regulations) in relation to this project will be complied with.

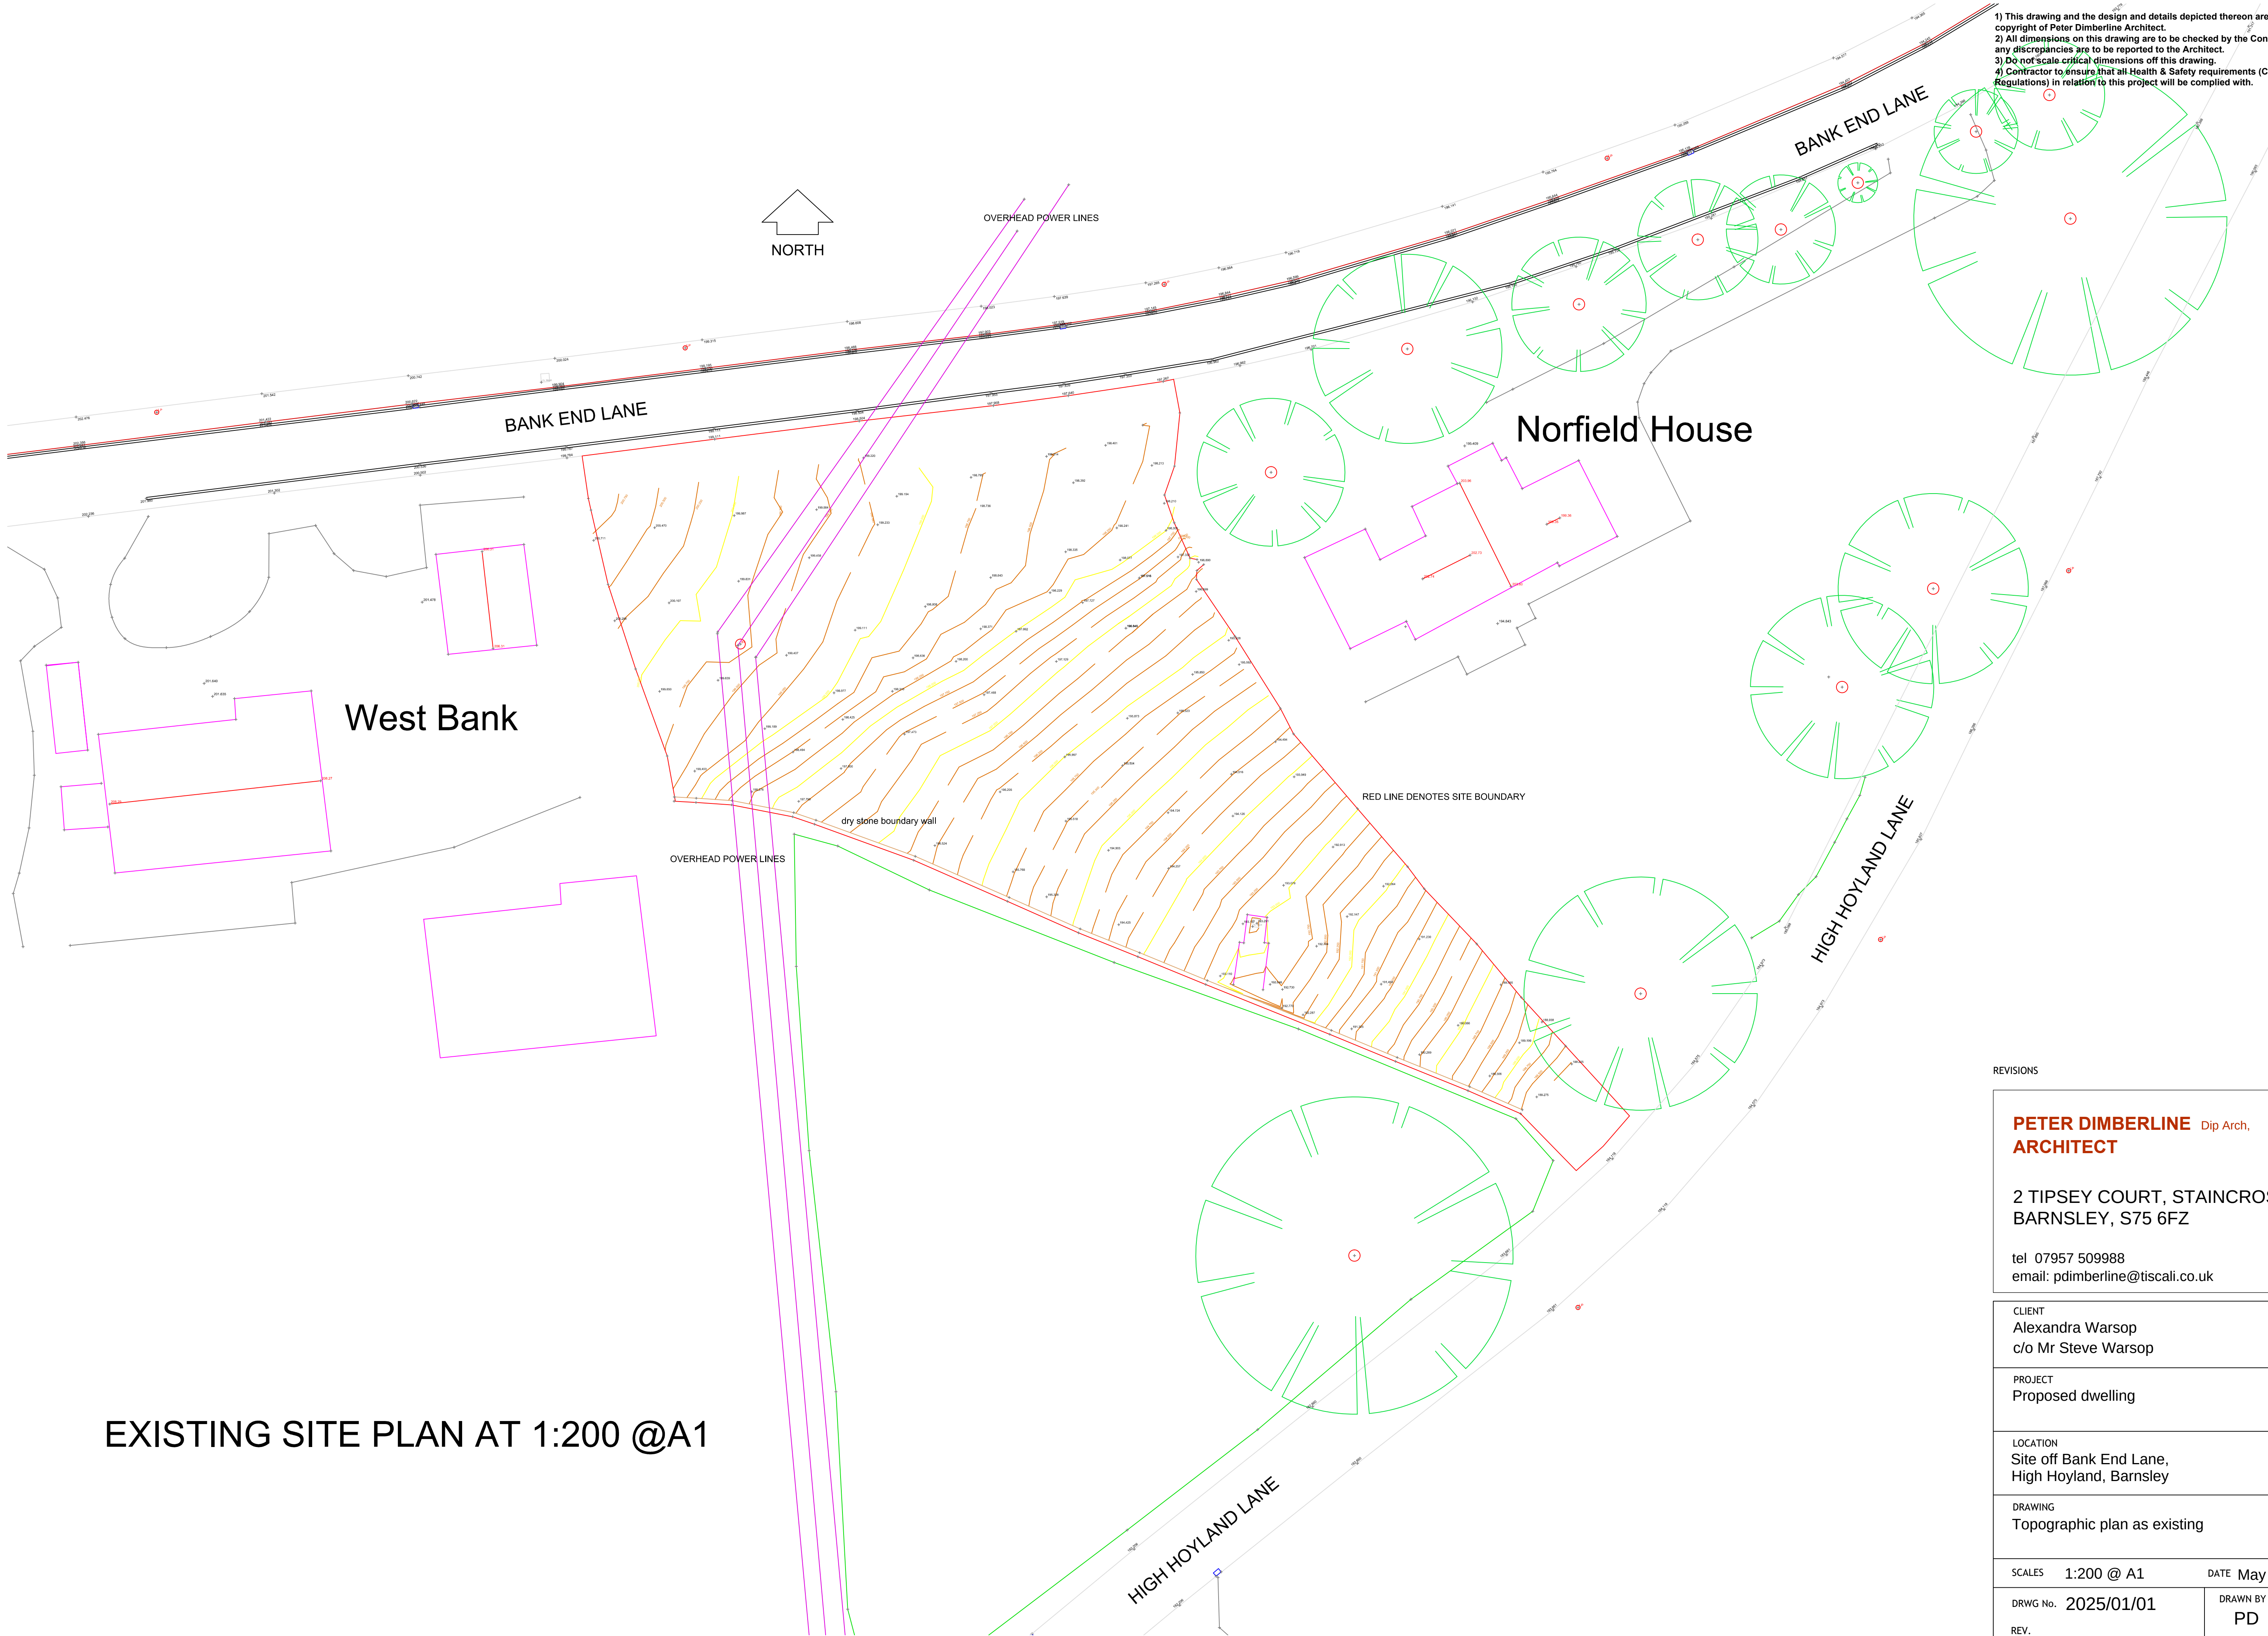

REVISIONS

PETER DIMBERLINE Dip Arch, ARCHITECT	
2 TIPSEY COURT, STAINCROSS BARNSELEY, S75 6FZ	
tel 07957 509988 email: pdimberline@tiscali.co.uk	
CLIENT Alexandra Warsop c/o Mr Steve Warsop	
PROJECT Proposed dwelling	
LOCATION Site off Bank End Lane, High Hoyland, Barnsley	
DRAWING Topographic plan as existing	
SCALES 1:200 @ A1	DATE May '25
DRWG No. 2025/01/01	DRAWN BY PD
REV.	