



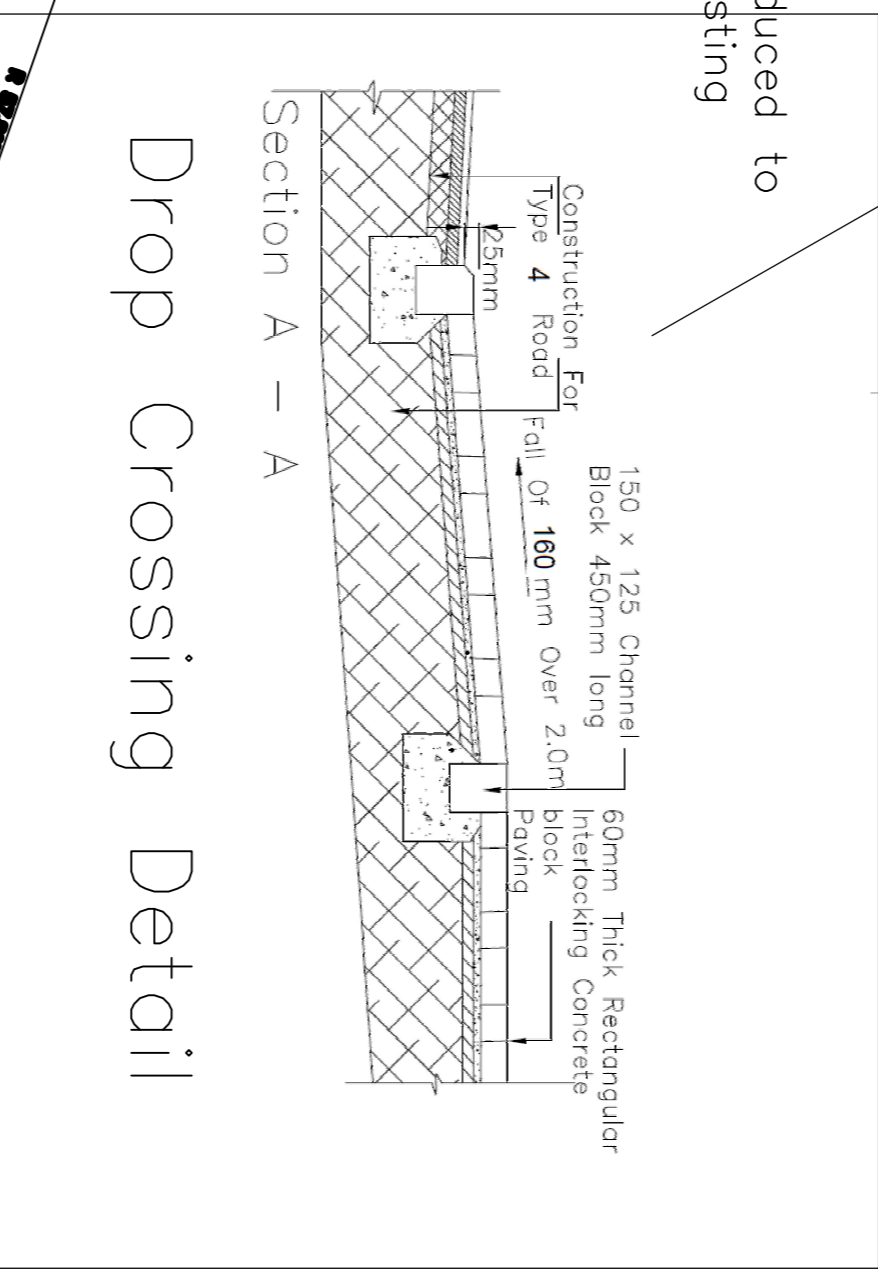

Location Plan 1:1250

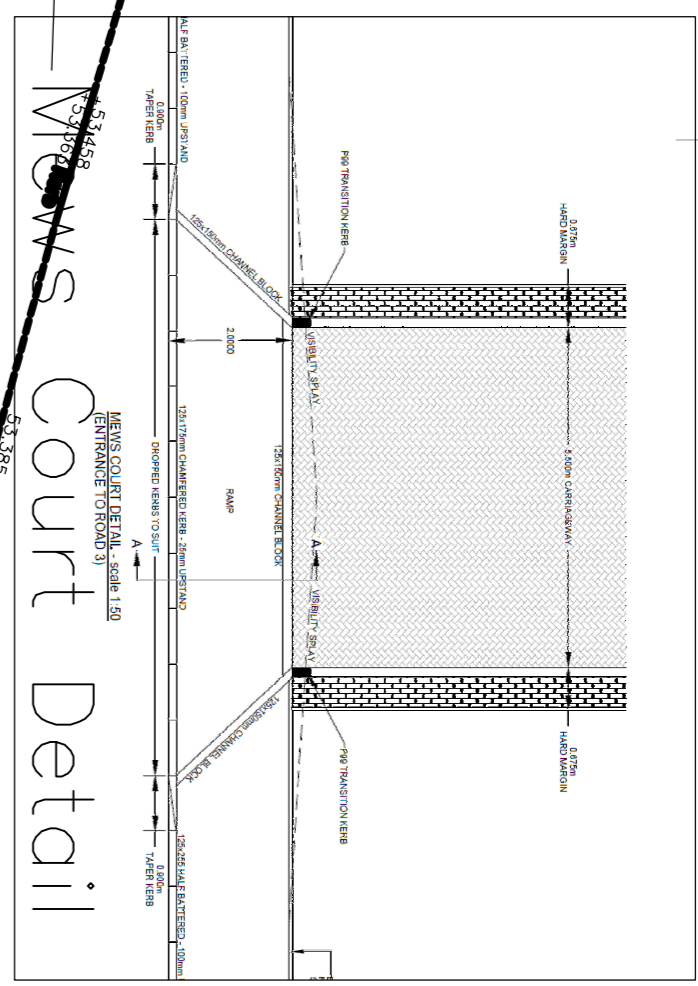

GENERAL NOTES  
 Figured dimensions only, to be taken from this drawing  
 Do not scale. If in doubt ask.

© Copyright exists on design and information contained in this drawing	
A	Highway amendments
No.	Revision/issue
	Date
	20.11.23

Client Name  
**Bush Lane Developments Ltd**

Project Name  
**Residential Development**

Project Address  
**Oak Road  
 Thurmsco  
 Nr Barnsley**

Drawing Title  
**Site Plan**

Drawn By  
**MN**

Checked By  
 .

Office Ref  
**GD/2020/22.011**

Project Number  
**22.011**

Date  
**3-05-2023**

Scale  
**1:200**

Drawing Number  
**100A**

Appleby House  
 Unit 19 Ravenhill Way  
 Rensham, Sherifford G2 7SW  
 T. 01246 432 338  
 F. 01246 435 794  
 E. info@mvnarchitecture.com