




ALL SETTING OUT & LEVELS TO BE TAKEN AS INDICATED ONLY AND TO BE CONFIRMED ON SITE BY CONTRACTOR PRIOR TO COMMENCEMENT OF WORKS. ALL STRUCTURAL & DEMOLITION WORKS TO BE IN STRICT ACCORDANCE WITH STRUCTURAL ENGINEERS DRAWINGS & SPECIFICATIONS. NO UNRECORDED WORKING, ANY DISCREPANCIES TO BE REPORTED IMMEDIATELY. ALL BOUNDARY LOCATIONS & WORKS RELATED TO UNDERPINNING MUST BE CONFIRMED AND AGREED IN WRITING WITH ADJOINING OWNERS PRIOR TO COMMENCEMENT OF WORKS. ALL IN ACCORDANCE WITH THE RESPONSIBILITY OF THE CLIENT PRIOR TO COMMENCEMENT OF WORKS.

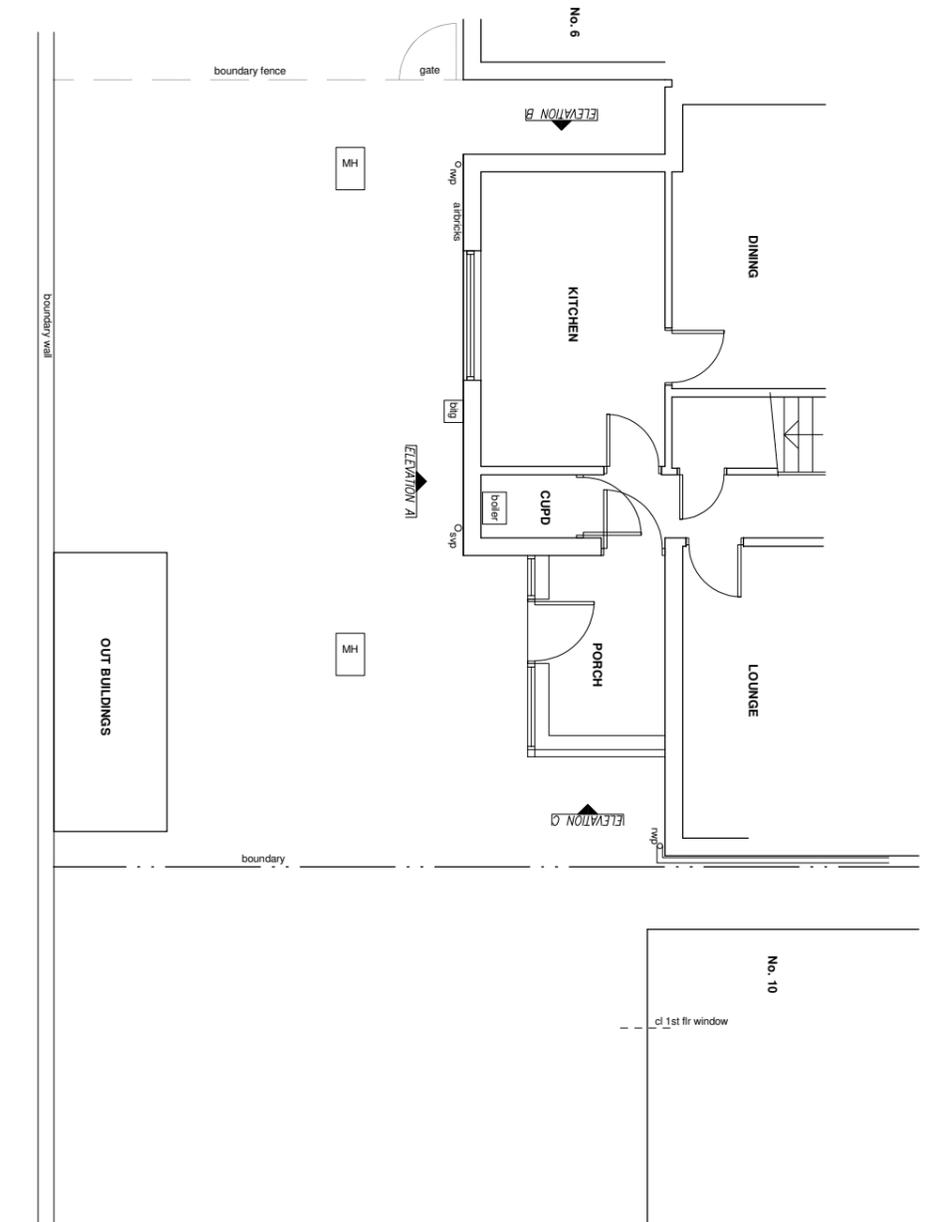

EXISTING GROUND FLOOR PLAN (1:100)

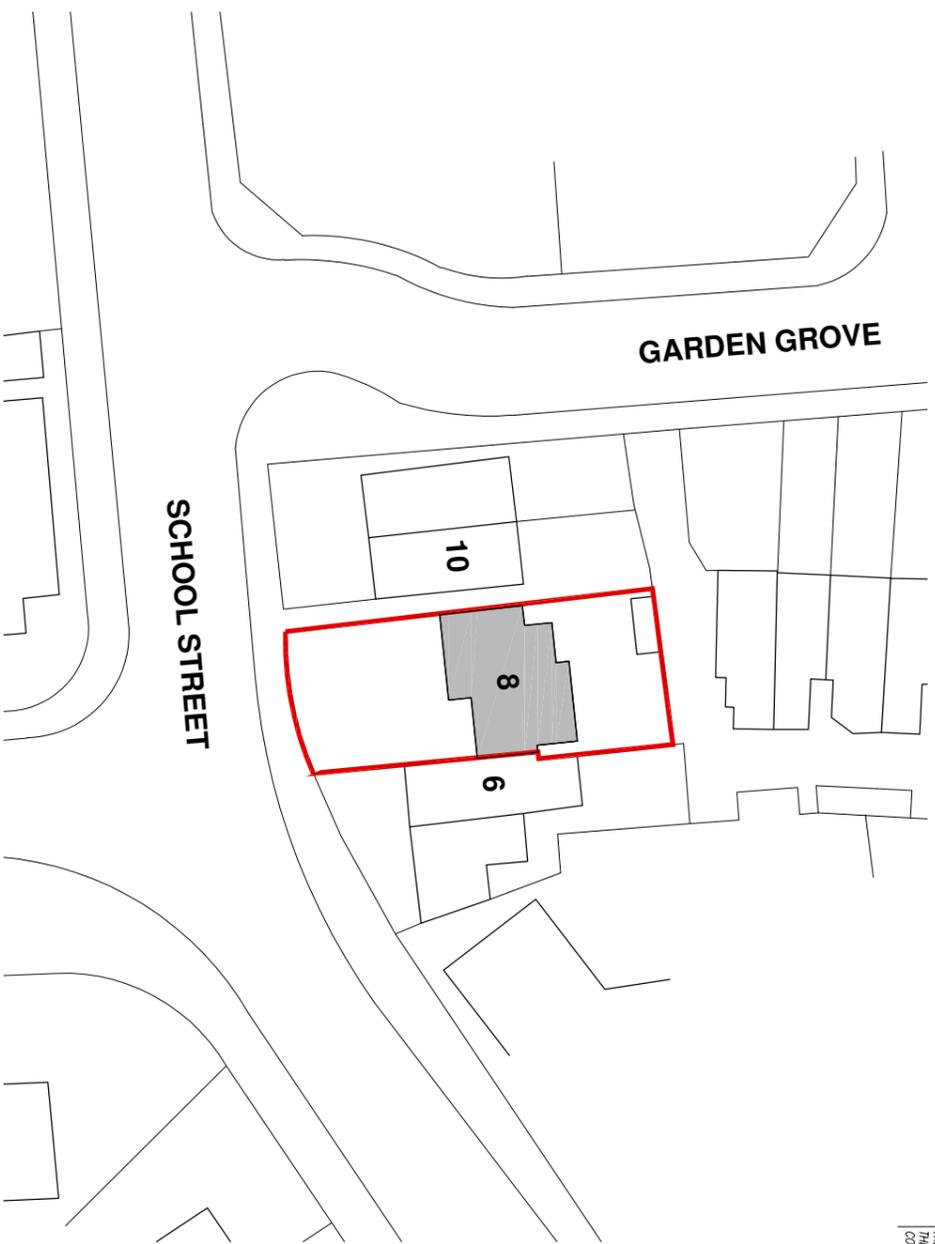

EXISTING SITE PLAN (1:500)

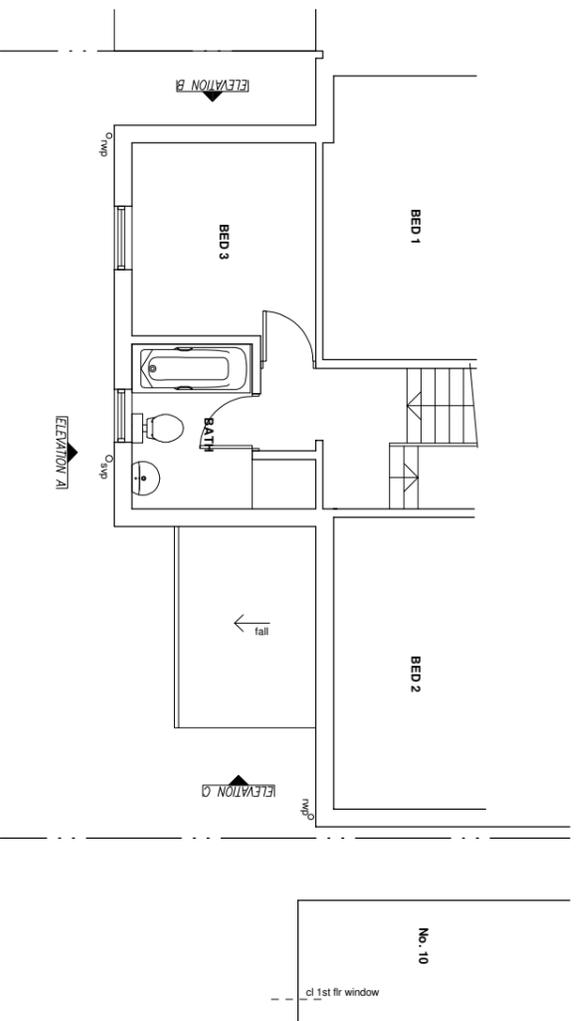

EXISTING FIRST FLOOR PLAN (1:100)

	
PLAN - 2 - BUILD	
DESIGN & BUILD SERVICES	
TITLE Proposed Rear Extension	
ADDRESS 8 School Street, Hemmingfield, S73 0PP	DATE Oct 25
CLIENT Mr & Mrs Rodis	SCALE 1:100 @ A3
PLAN Plan-2-Build 7 Deles Lane, Whitwell, S80 4SS darren@plan-2-build.co.uk tel: 07938 623132	DRW 01