



SCALE :- 1-100.


19/06636/BR

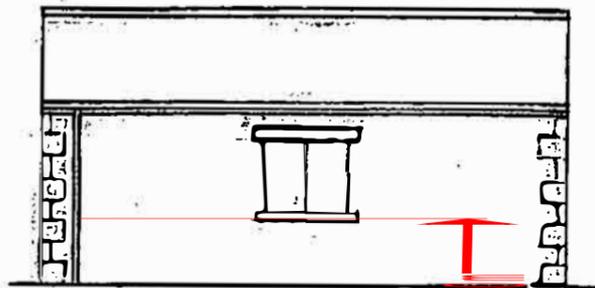


SIDE ELEVATION

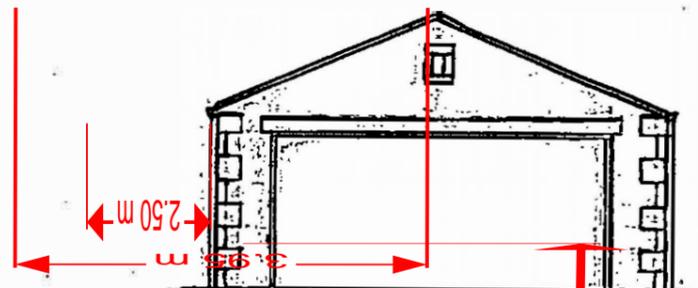


FRONT ELEVATION

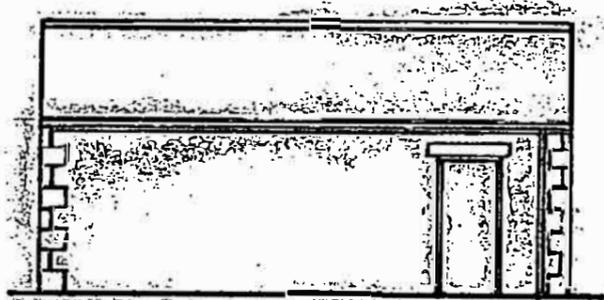

SIDE ELEVATION

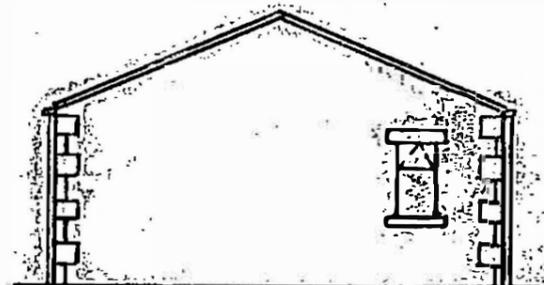


REAR ELEVATION

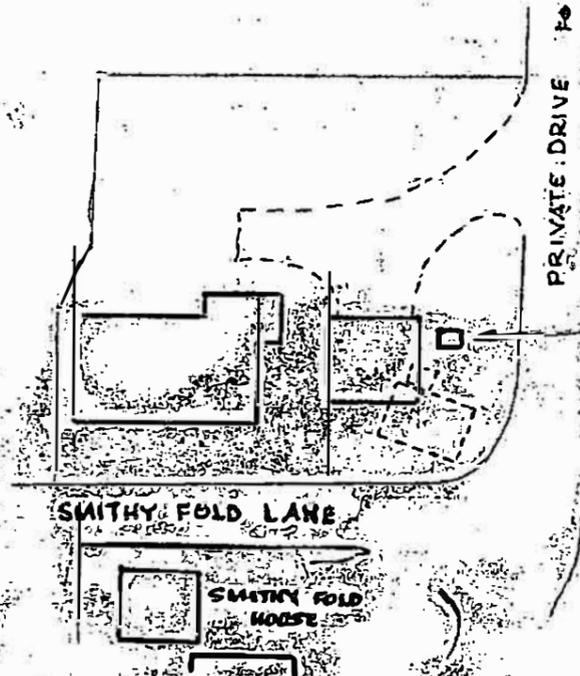


BLOCK PLAN 1/500


temporary toilet to be removed when garage is completed and drain adjusted to satisfaction of BCO on site.

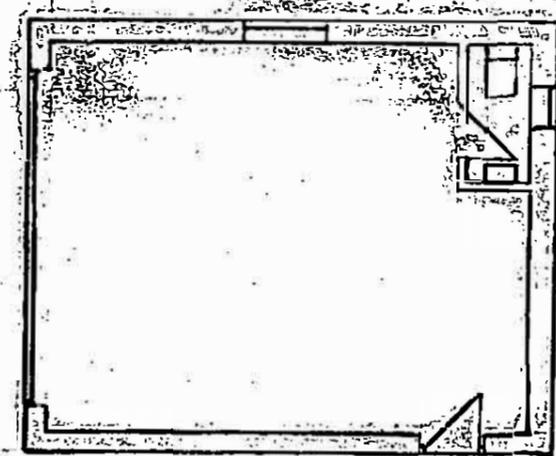

PLAN

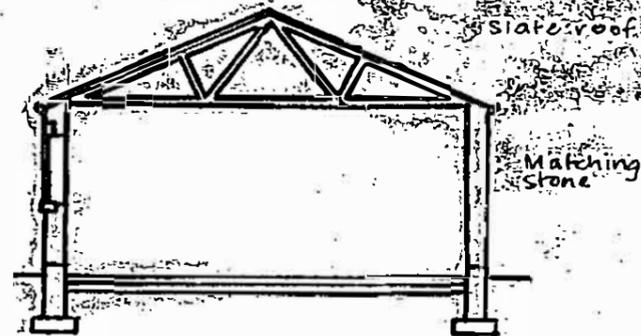

SECTION

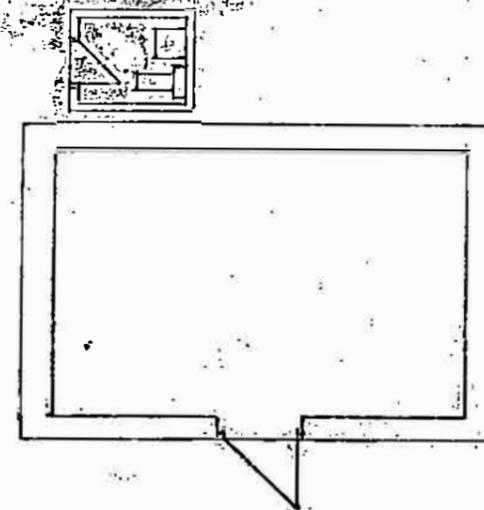

EXISTING BUILDING & Wc. now demolished