




FRONT ELEVATION

SIDE ELEVATION


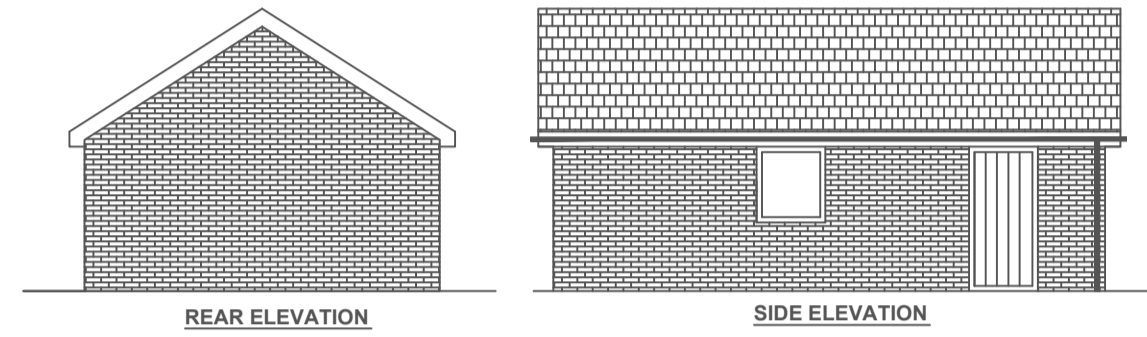


REAR ELEVATION


SIDE ELEVATION

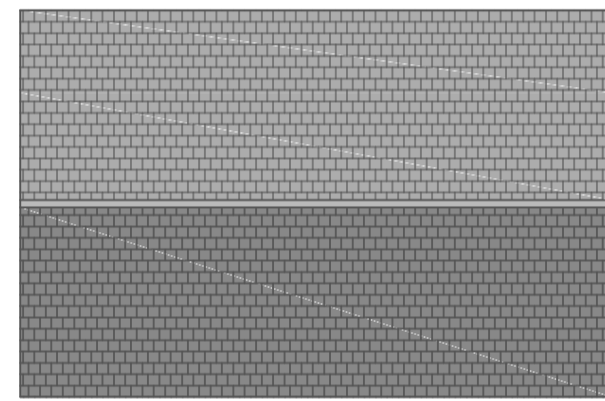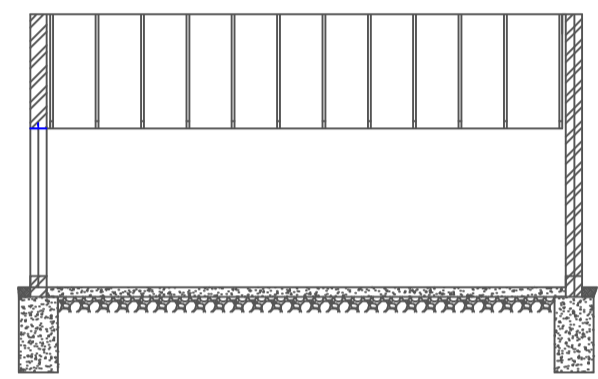


GARAGE ROOF PLAN

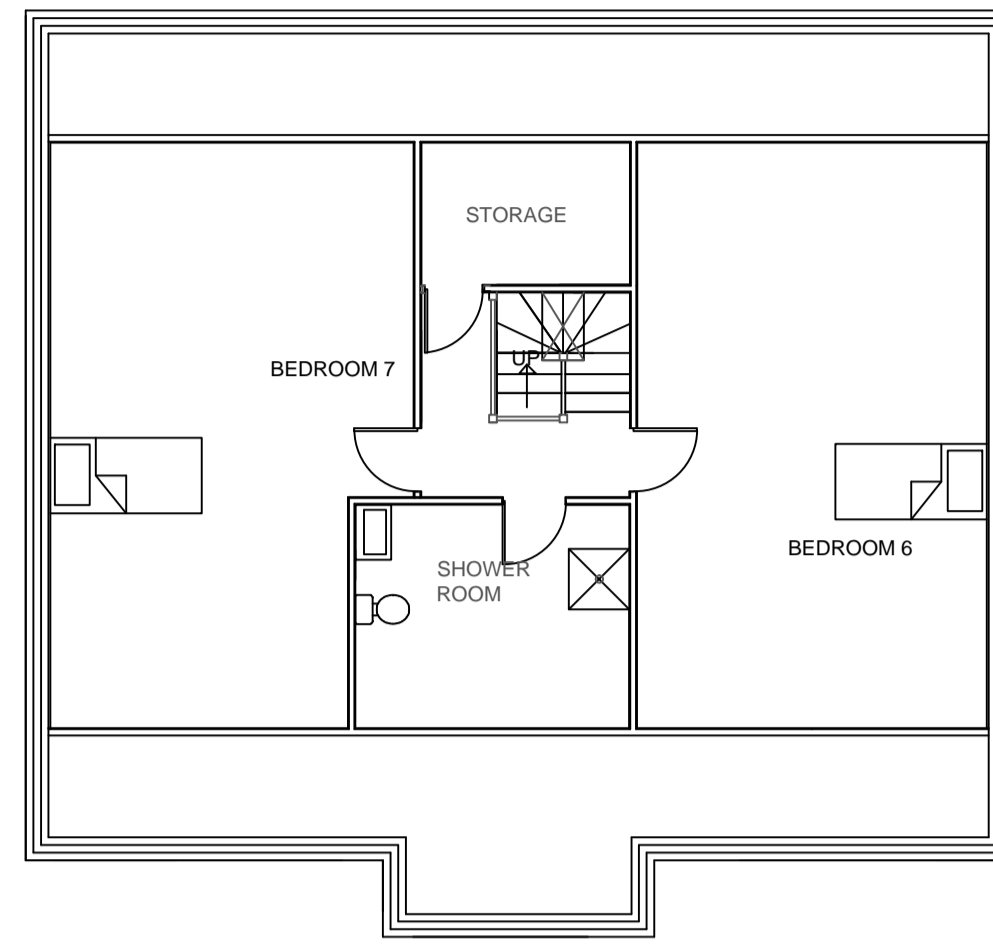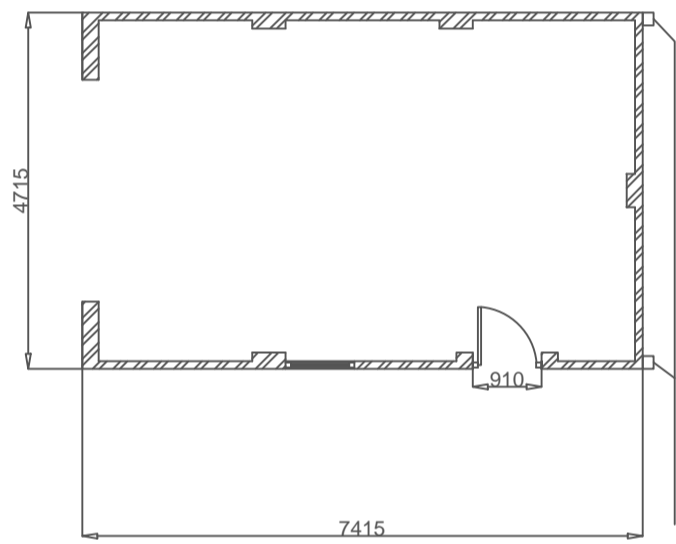


SECOND FLOOR

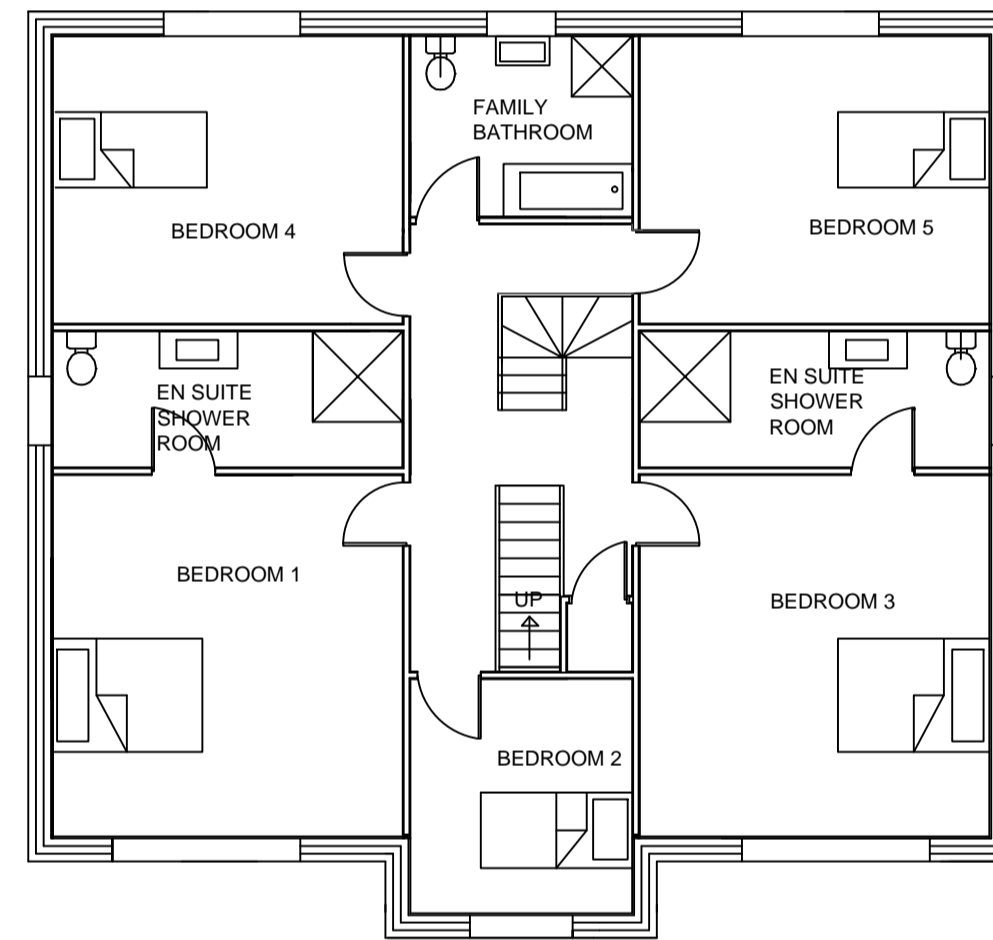


FIRST FLOOR

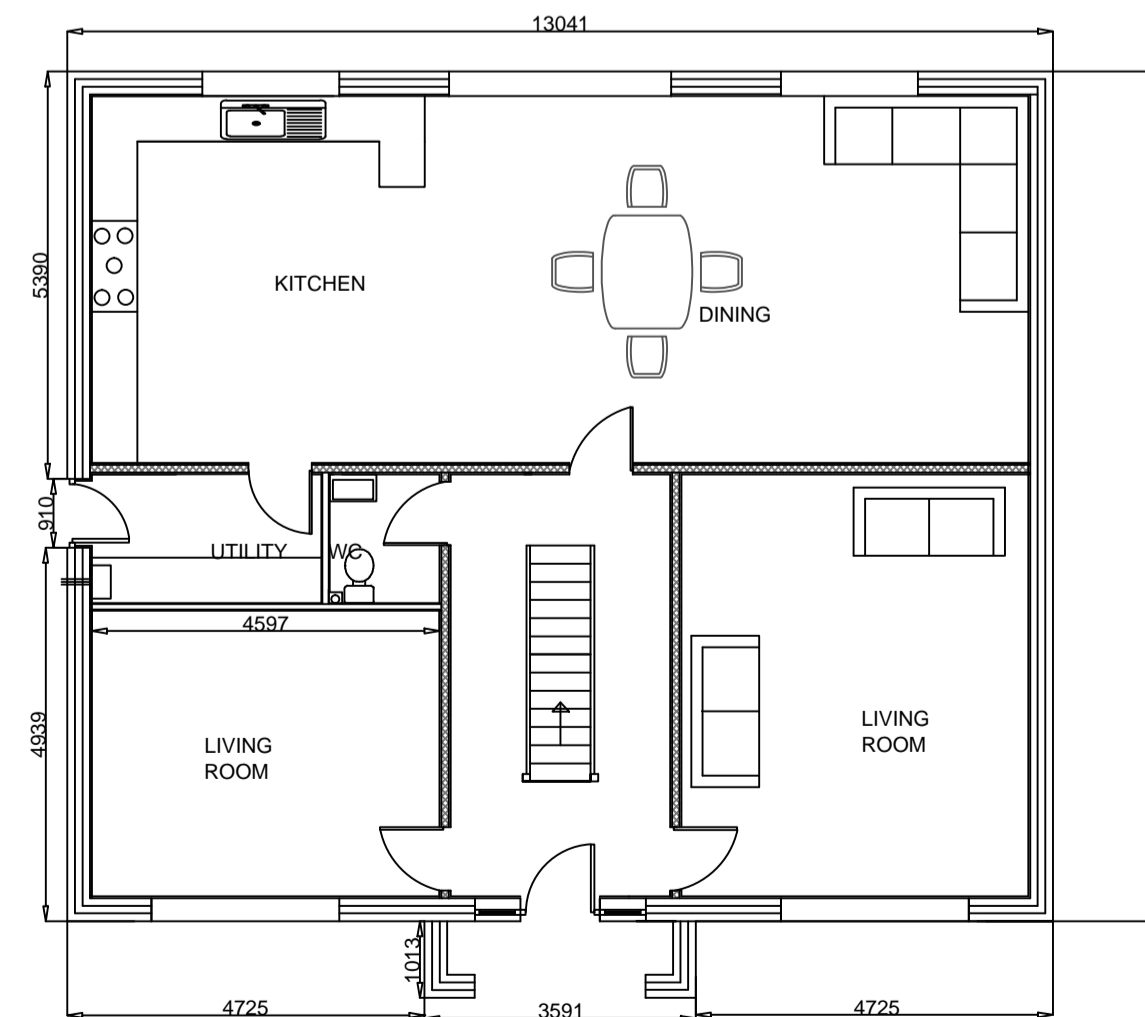


GROUND FLOOR

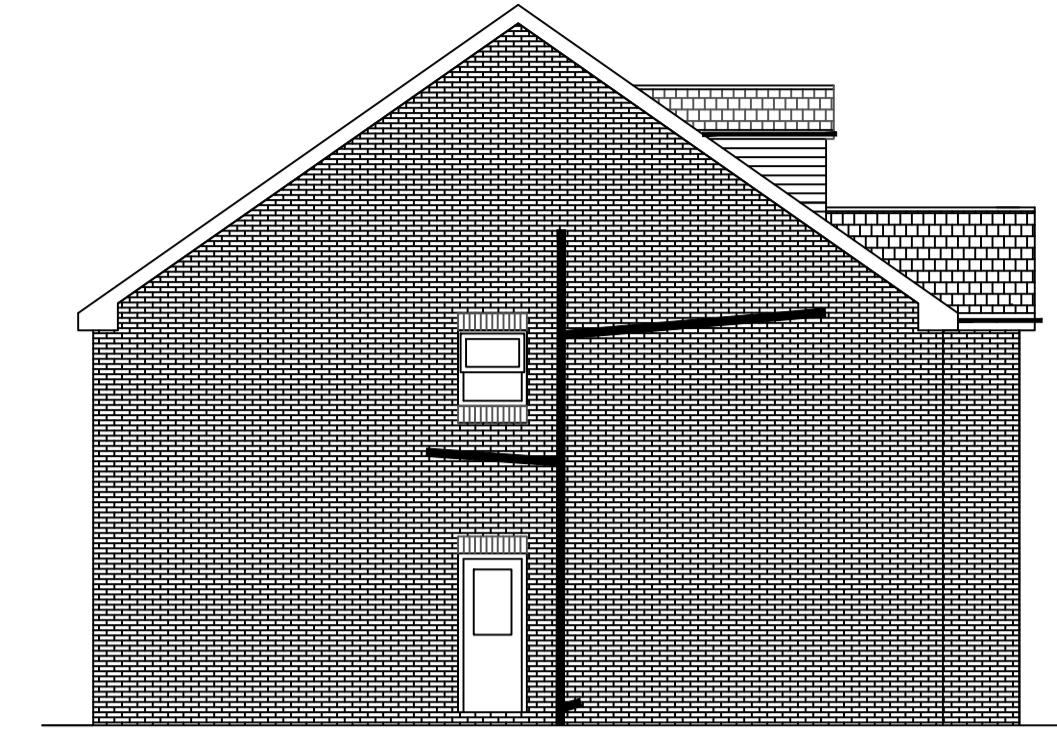


SIDE ELEVATION

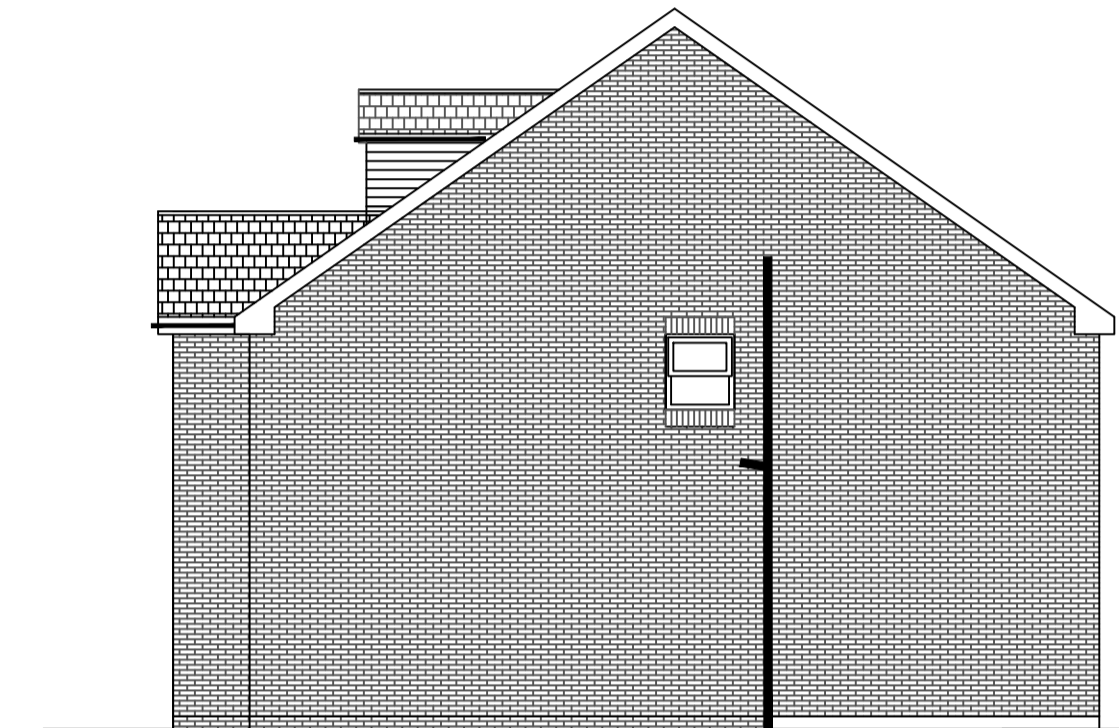

SIDE ELEVATION

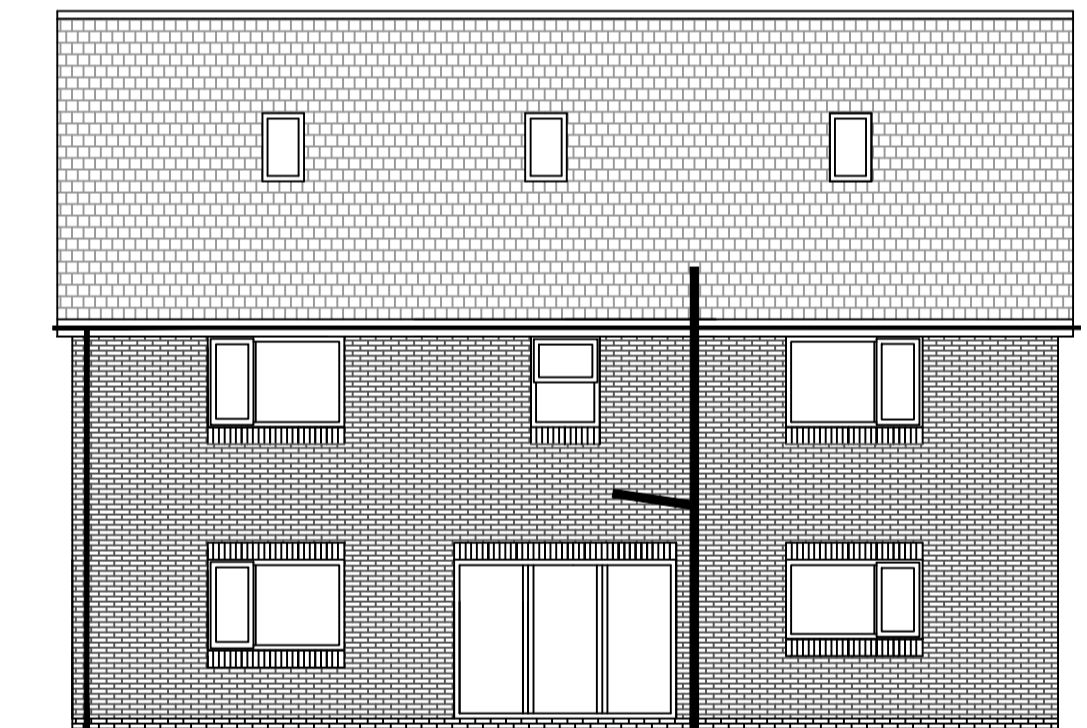

REAR ELEVATION

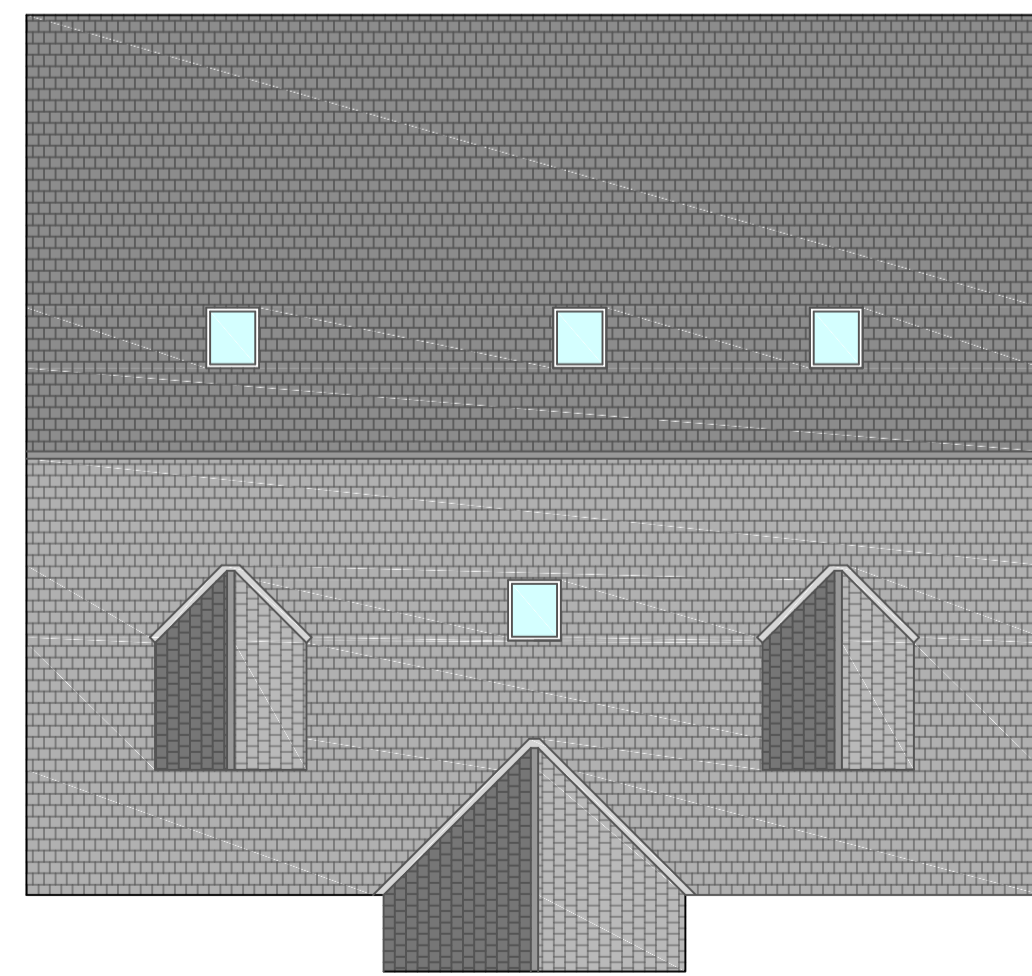

ROOF PLAN



FRONT ELEVATION

Plot 2 off Ringway,
Bolton on Dearne,
Barnsley

Mr & Mrs Duggan

Elevations & Plans

N Murray Design

44 Ten Acre Road, Kimberworth Park
Rotherham, S61 3RJ

Email: nmurraydesign@gmail.com
Tel: 0750 8616377

Scale	Date	Drawing No	Rev
1:100 A1	7/1/21	2PP	