




Existing view from viewpoint

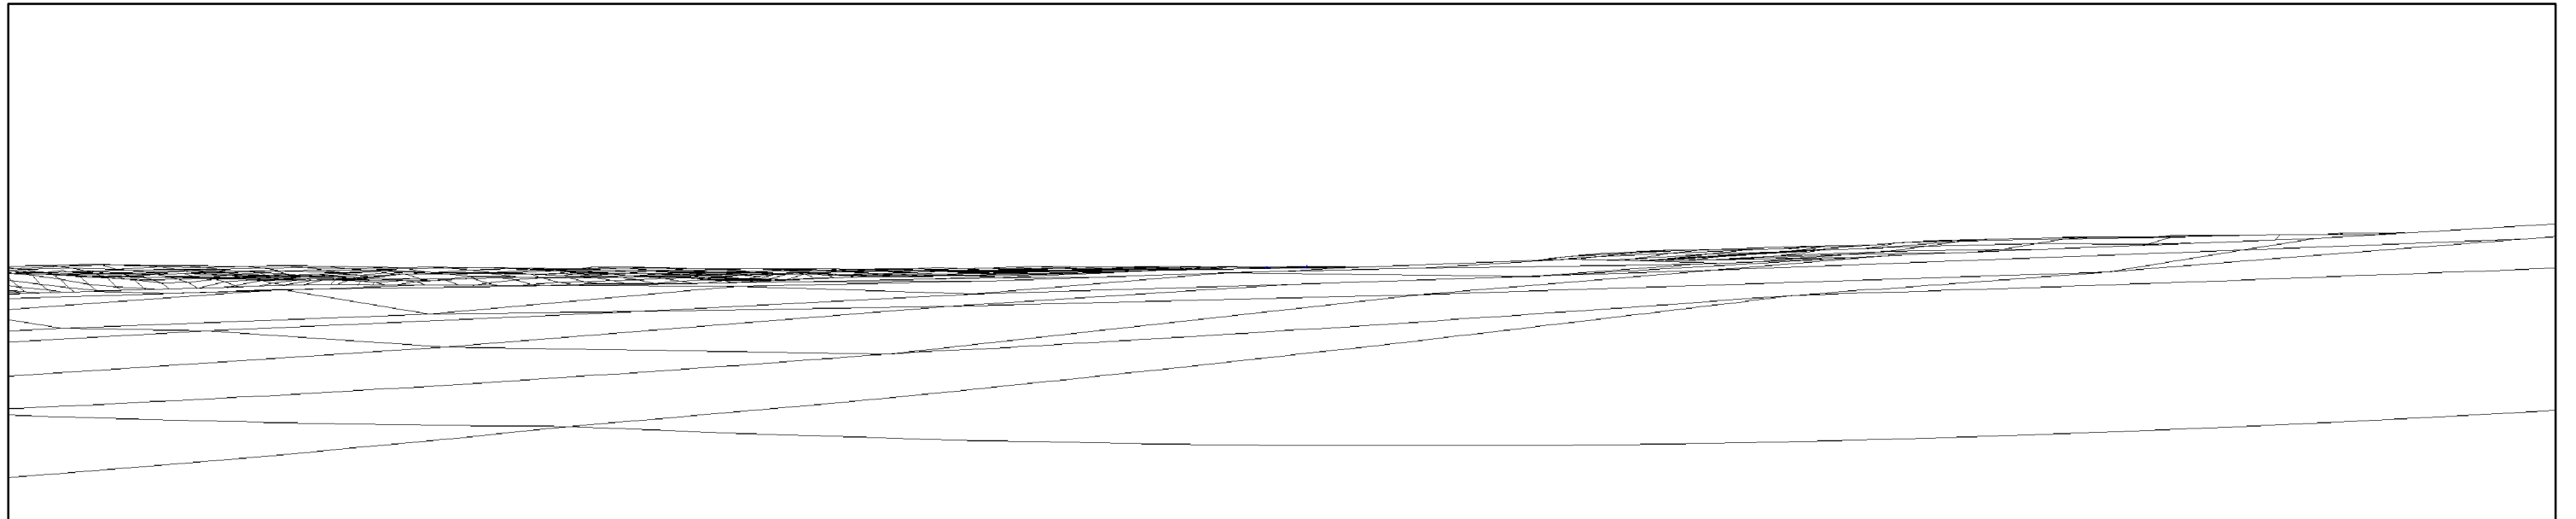


Computer generated wireline of proposed development

J G PEARS LTD



Viewpoint Location:	409333mE 396272mN
View Direction:	52 degrees
Camera Elevation:	630m AOD
Distance to Nearest Turbine:	14050m
Horizontal Field of View:	75 degrees
Viewing Distance:	30.2 cm

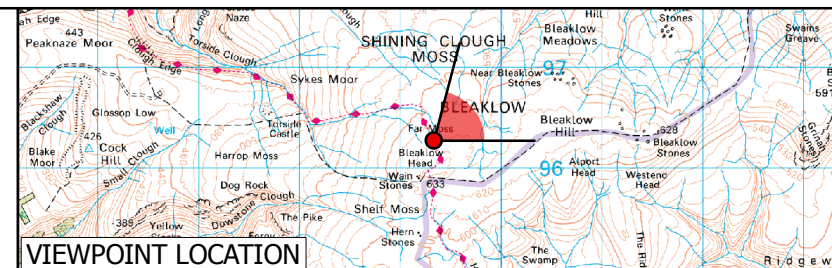

**VP24: Wain Stones,
Pennine Way**
Figure 5.42

**Spicer Hill Wind Farm
Environmental Statement**