


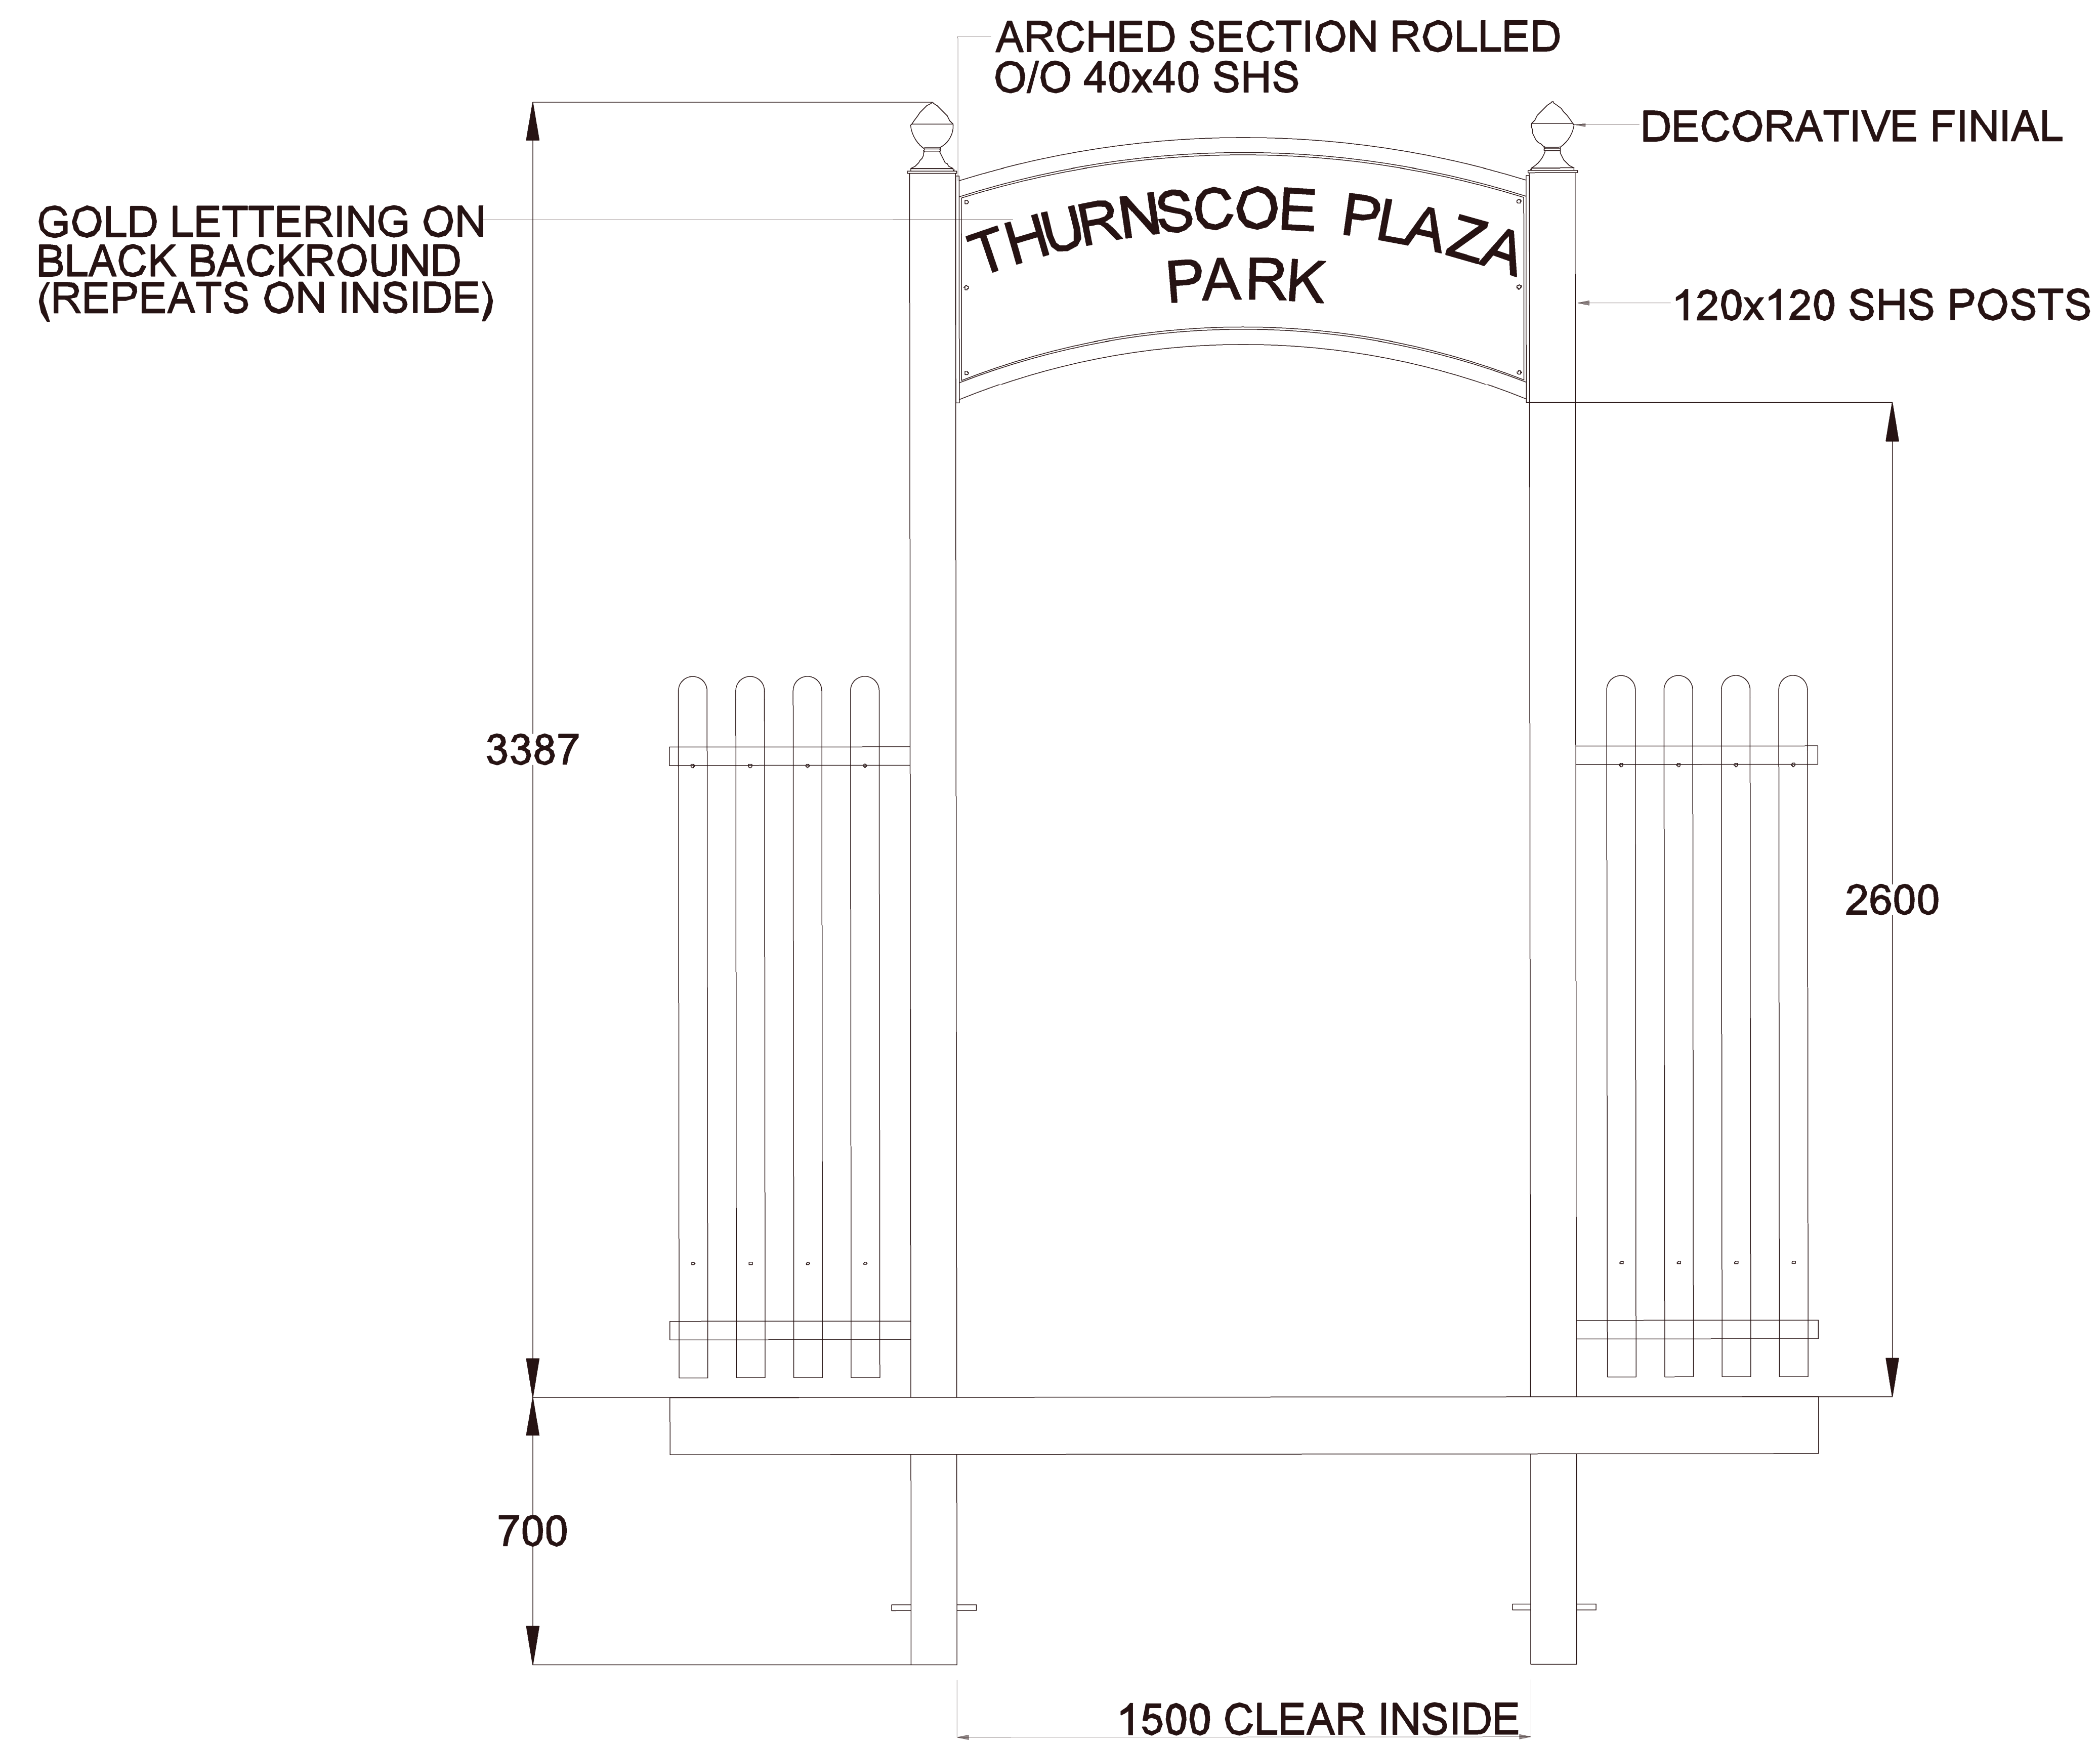

ELEVATION FROM OUTSIDE

REV	DESCRIPTION	BY	DATE		
LIGHTMAIN					
This drawing is confidential and the exclusive property of Lightmain. Unauthorised use, copy or disclosure is strictly forbidden, and shall be returned immediately upon request.					
PROPOSED ENTRANCE ARCH THURNSCOE PLAZA PARK					
CLIENT BMBC					
DRAWN	DATE	CHECKED	DATE	SCALE	
Paul Newby	07/04/23	Glyn Turner	07/04/23	1:10	
DRAWING No.	RCP 10				ISSUE
JOB No.					