




FRONT ELEVATION

Archford - End

Archford - Mid

REAR ELEVATION

SIDE ELEVATION

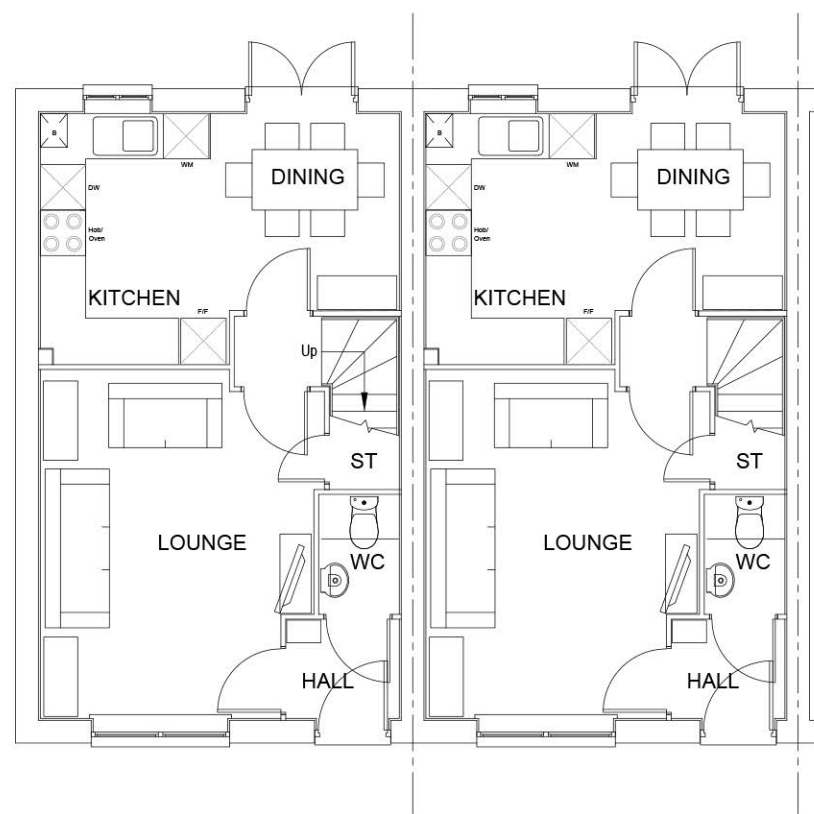

GROUND FLOOR PLAN

Archford - End

Archford - Mid



FIRST FLOOR PLAN

Scaled @ 1:100



REV.	DESCRIPTION	BY:	DATE:

STEN
ARCHITECTURE

Suite 4, Unit 1,
Benton Office Park,
Bennett Avenue,
Horbury,
Wakefield,
WF4 5RA
Tel: 01924 669424

Web: www.sten-architecture.co.uk
Twitter: @STEN_arch
Facebook: [stenarchitectureltd](https://www.facebook.com/stenarchitectureltd)
LinkedIn: [Sten Architecture](https://www.linkedin.com/company/sten-architecture)

CLIENT:	Barratt and David Wilson Homes Yorkshire West			TITLE:	Planning Drawings Archford (P382) (End/Mid)		
SITE:	Penistone			SCALE AT A3:	1:100	DATE:	16.03.21
				DRAWN:	DS	CHECKED:	
				PROJECT NO:	2001	DRAWING NO:	2001.P382.01
				REVISION:			

 **DAVID WILSON HOMES**
WHERE QUALITY LIVES