


N O T E S

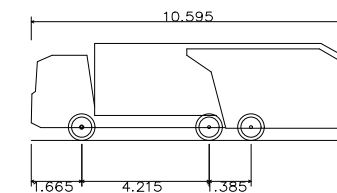

Phoenix 2-23W (with Elite 2 6x4 chassis)
Overall Length 10.595m
Overall Width 4.215m
Overall Body Height 4.215m
Min Body Ground Clearance 0.410m
Track Width 2.500m
Lock to Lock Time 4.00s
Kerb to Kerb Turning Radius 9.250m



Rev	By	Date	Revision	Issued for approval	MI	MI
		26.04.21			Chk	Apvd

ARP ARP ASSOCIATES
Chartered Consulting Engineers

Northwest House • 5 & 6 Northwest Business Park • Servia Hill, Leeds • LS6 2QH
☎ 0113 245 8498 ☎ 0113 244 3864 • leeds@arpassociates.co.uk • www.arpassociates.co.uk

ARP Associates is a trading division of ARP Geotechnical Ltd, a company registered in England and Wales with company number 3773311, whose registered office is at 5/6 Northwest Business Park, Servia Hill, Leeds LS6 2QH

TITLE	
REFUSE VEHICLE TRACKING	
PROJECT	
HOUGH LANE, WOMBWELL	
CLIENT	
HOOBER HOMES	
DRAWING STATUS	
APPROVAL	
Scale	Date
1:200 @ A1	APR 21
Drawn	BHB
Chk.	MI
Dwg. No.	Rev
2110/01/SK02.02	/