

KEY PLAN




THIS DRAWING IS PRODUCED FOR USE IN THIS PROJECT ONLY AND MAY NOT BE USED FOR ANY OTHER PURPOSE. NPS PROPERTY CONSULTANTS LTD ACCEPTS NO LIABILITY FOR THE USE OF THIS DRAWING OTHER THAN THE PURPOSE FOR WHICH IT WAS INTENDED IN CONNECTION WITH THIS PROJECT AS RECORDED IN THE 'PURPOSE FOR ISSUE' AND 'FILE STATUS CODE'.

THIS DRAWING MAY NOT BE REPRODUCED IN ANY FORM WITHOUT PRIOR WRITTEN AGREEMENT OF NPS PROPERTY CONSULTANTS LTD.

© CROWN COPYRIGHT AND DATABASE RIGHTS 2020 ORDNANCE SURVEY LICENCE NUMBER 100022264


Notes:
Tracking undertaken using Autodesk Autotrack in conjunction with Autodesk AutoCAD 2019. Vehicles taken from standard British Vehicle Library within Autotrack software.

- Highways Key**
- Extent of proposed highways adoption
 - Shared Surface Road (to adoptable standards)

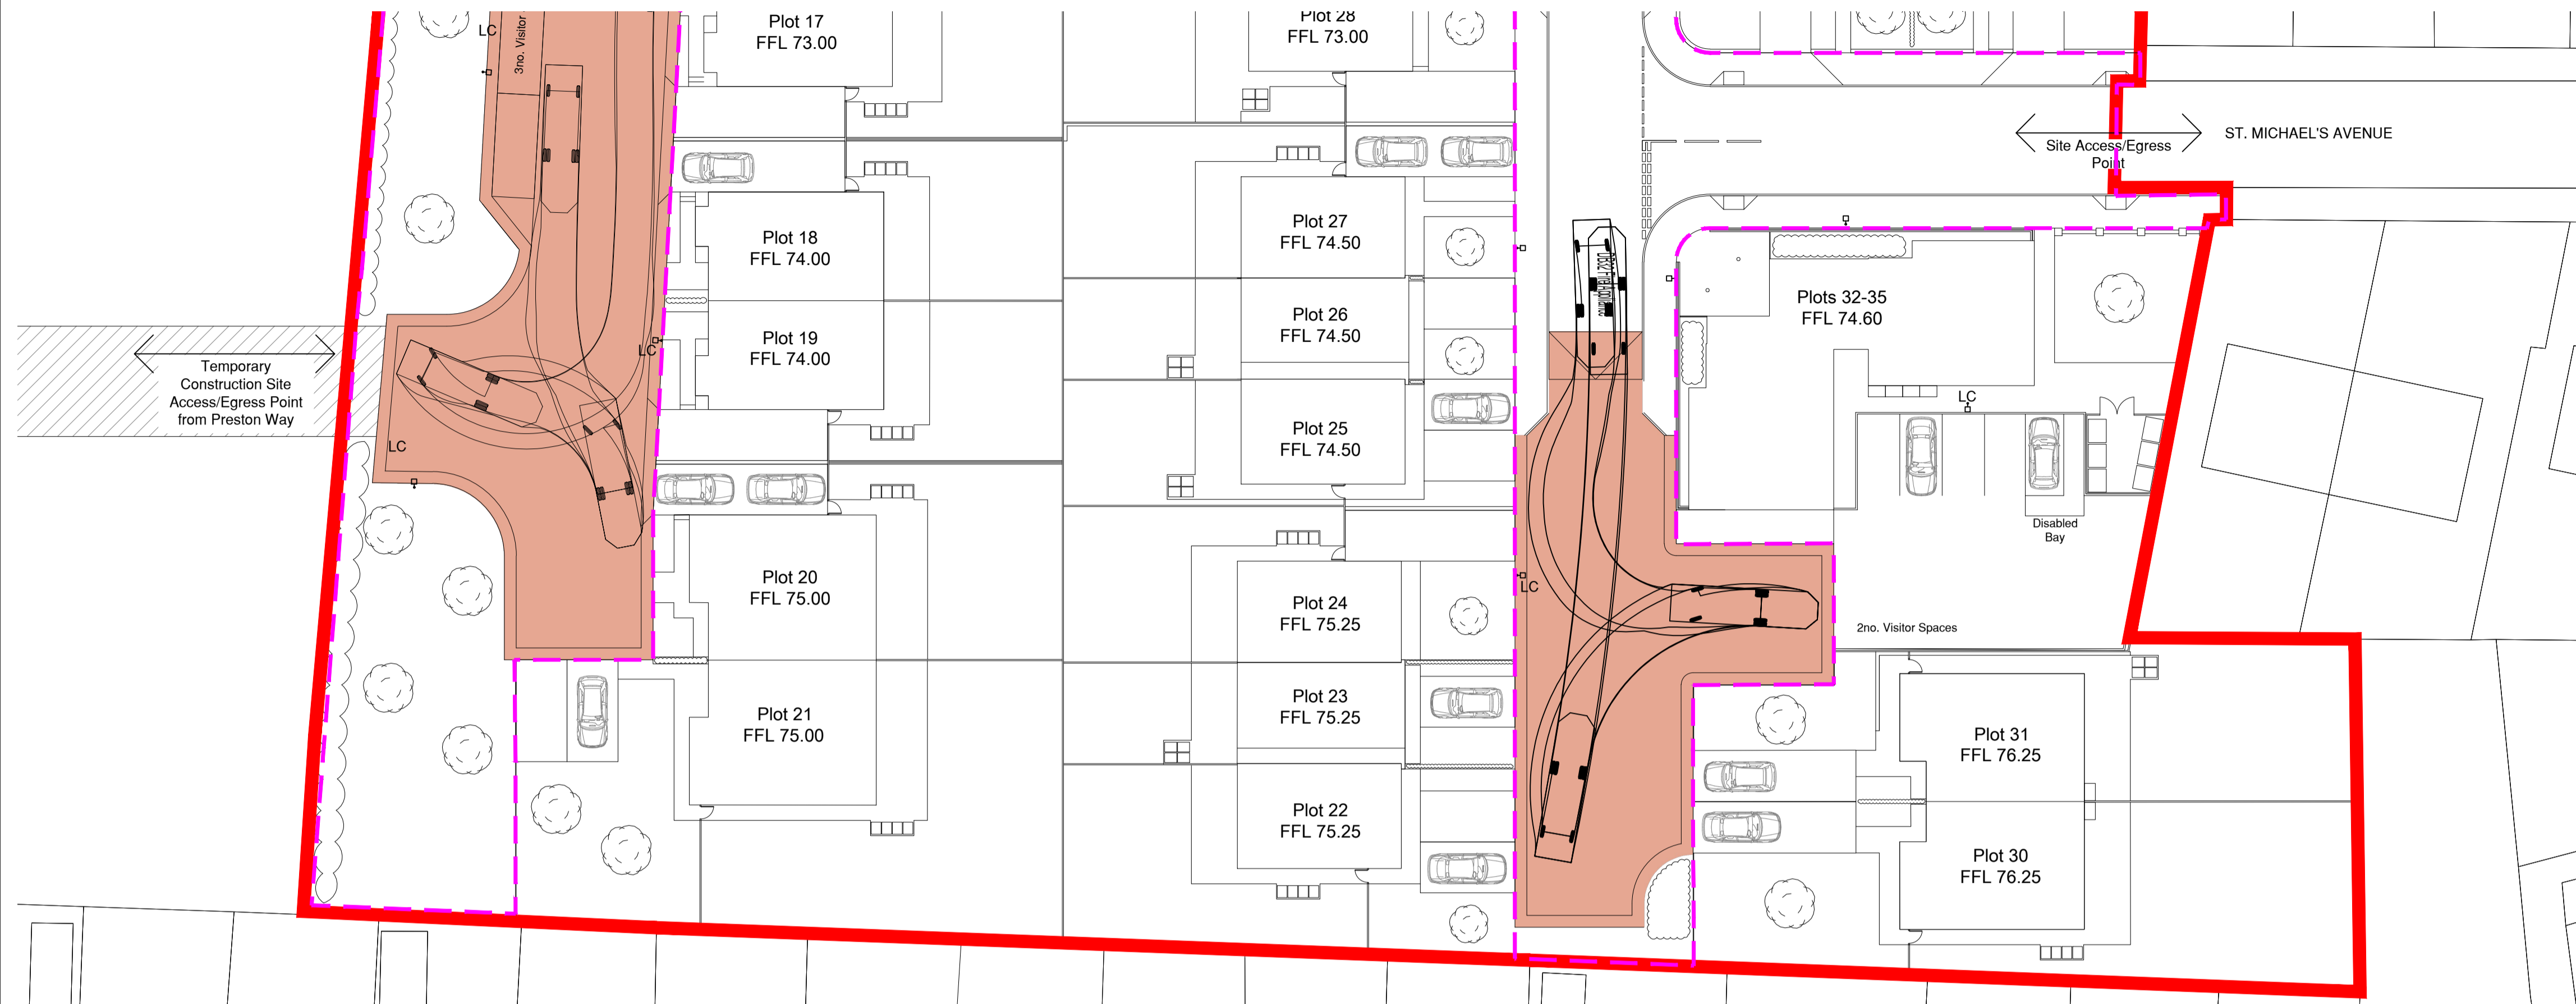

01 Fire Appliance Tracking

1:250

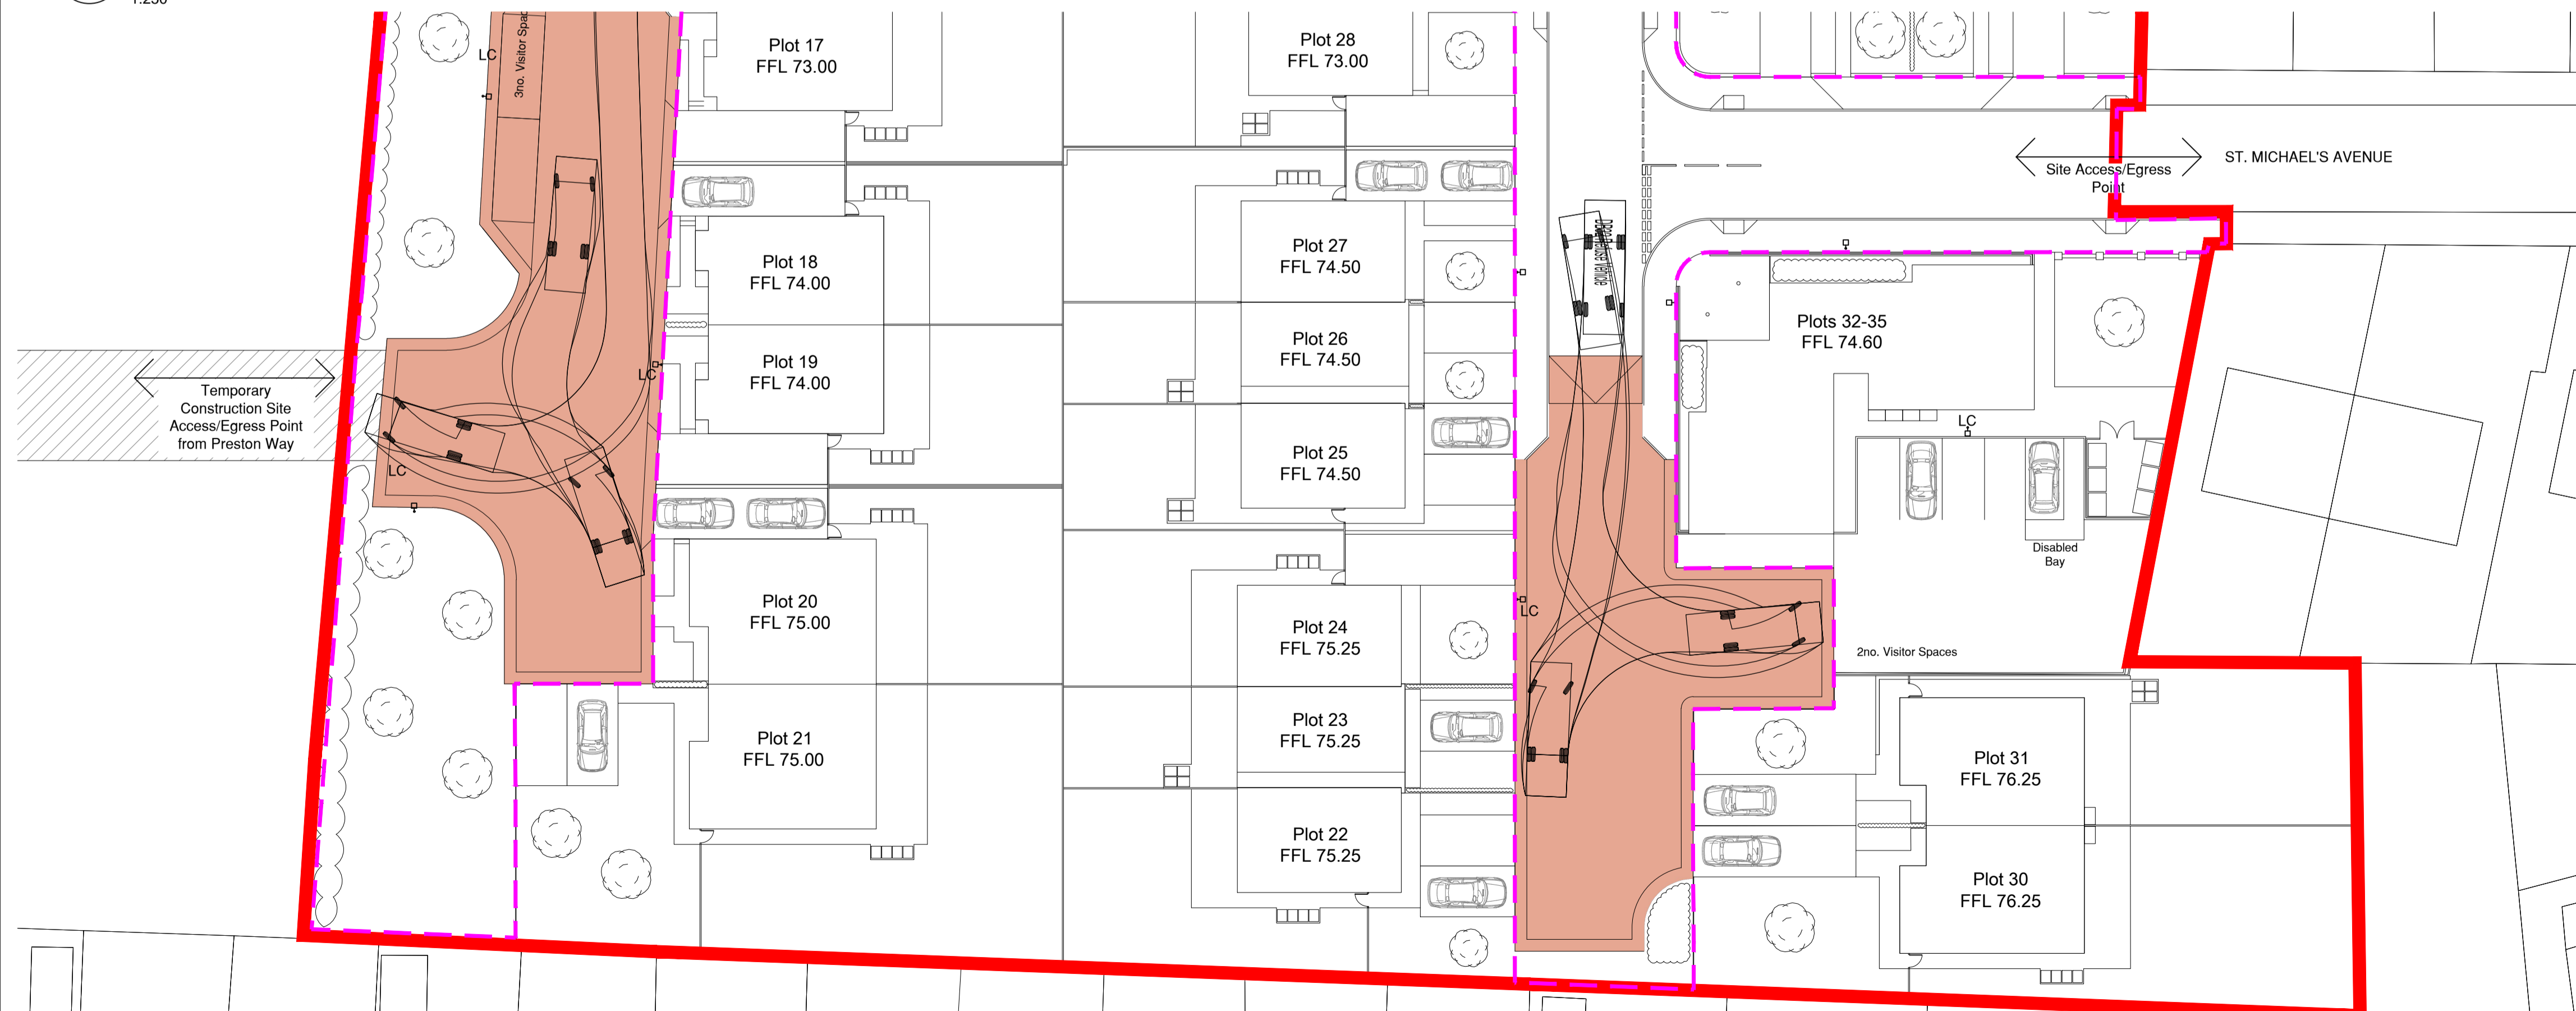

02 Refuse Vehicle Tracking

1:250

Extent of highway amended around apartments. Tracking updated to suit.

P2	BST	06.03.20				
FIRST ISSUE						
P1	BST	03.03.20				
COMMENT						

REV	DRAWN	DATE	CHECKED	DATE	APPROVED	DATE

nps group

NPS Barnsley Ltd
Gateway Plaza, Sackville St, Barnsley, South Yorkshire, S70 2RD,
Tel: 01226 774605; Email: barnsley@nps.co.uk; web: www.nps.co.uk

CLIENT
BMBC Housing Growth

PROJECT
**New Housing Development
St Michael's Avenue, Monk Bretton**

TITLE
Vehicle Tracking

SCALES	DISCIPLINE	PROJECT NUMBER
1:250	ARCHITECT	18-1-1301

DRAWING NUMBER	REV CODE
NPS-DR-A(00)-019	P2
STATUS CODE	PURPOSE OF ISSUE
S2	PLANNING APPROVAL
DRAWN BY	
BST	