


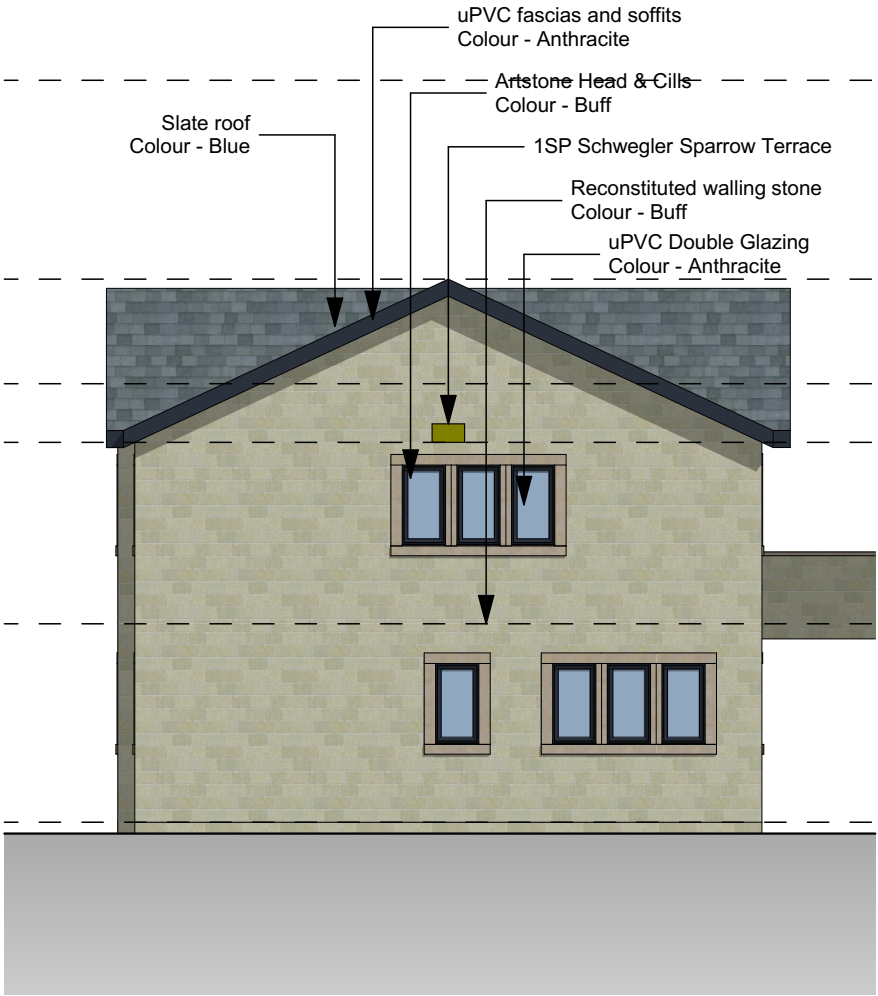


North Elevation Dwelling Only




East Elevation Dwelling Only




South Elevation Dwelling Only

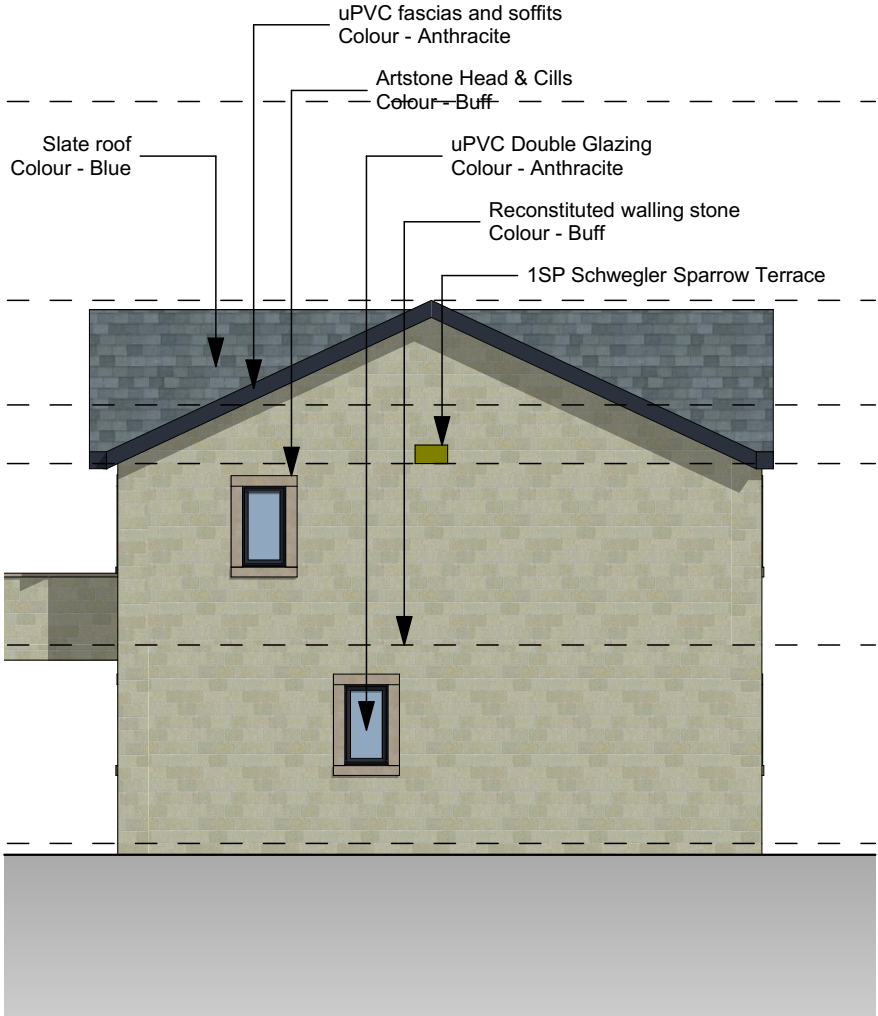


West Elevation Dwelling Only

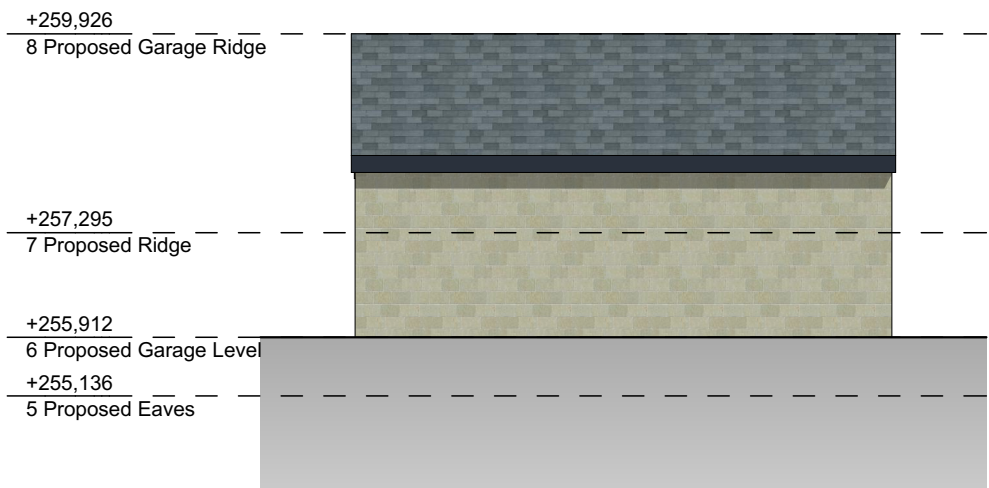


North Elevation Garage Only

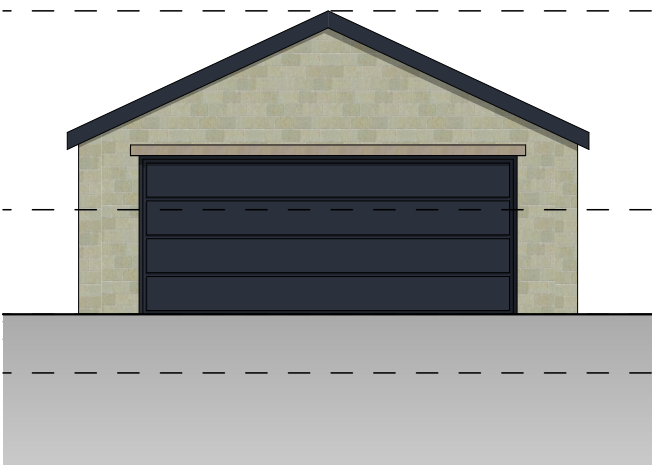

East Elevation Garage Only

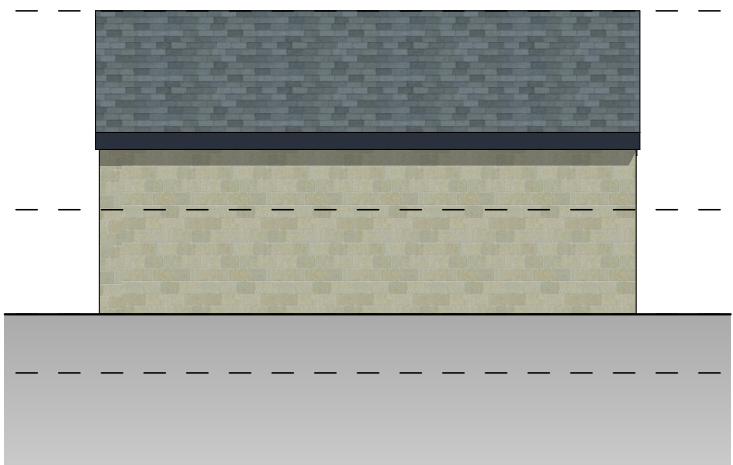

South Elevation Garage Only

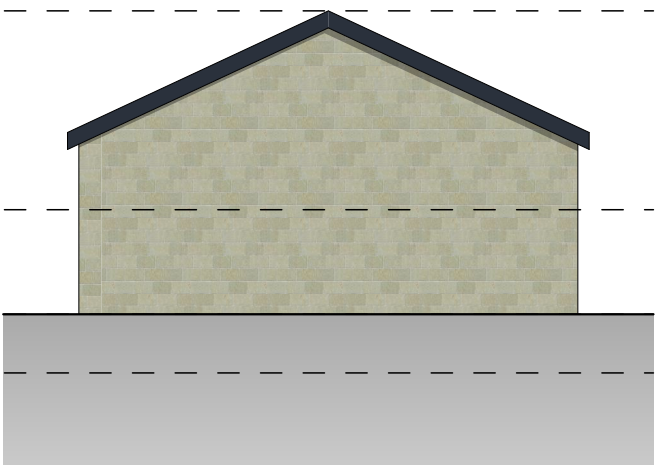

West Elevation Garage Only

NOTE
Drawing use for status issued for only. Feasibility & Planning drawings are not intended for construction or manufacture. J Mahoney Architects Ltd cannot accept any responsibility for issues arising due to this.

All dimensions to be checked on site and any discrepancies to be notified prior to the commencement of work.

Do not scale from this drawing. If in doubt ask

© J Mahoney Architects

Note
All terrain shown on elevations indicative only, refer to site elevations for terrain layout.



C	Amended to client comments, window omitted from dining area. Scheme reduced to three bedroomed dwelling, feature gable pitches increased, window overall size reduced and grouped.	26.10.23	JFM
B	Planning issue. Scheme updated to tree survey.	20.10.23	JFM
A		17.02.23	JFM
Rev	Revision Notes	Date	Initial

status
PLANNING

J Mahoney Architects
Design & Planning

J Mahoney Architects,
25 Millstones, Oxspring
Sheffield, S36 8WZ

Tel: 07577572695
Email: Jmahoneyarchitects@gmail.com

client
Anita & Stewart Kimberley

job title
Anita & Stewart Kimberley
207-209 Manchester Road
Thurlstone
S36 9QS

drg title
Proposed Building Elevations

date
February 2023

drawn
JFM

scale
1:100

sheet
A2

drg no & revision
ASK-JMA-ZZ-ZZ-DR-A-(10)005C