



Side Elevation

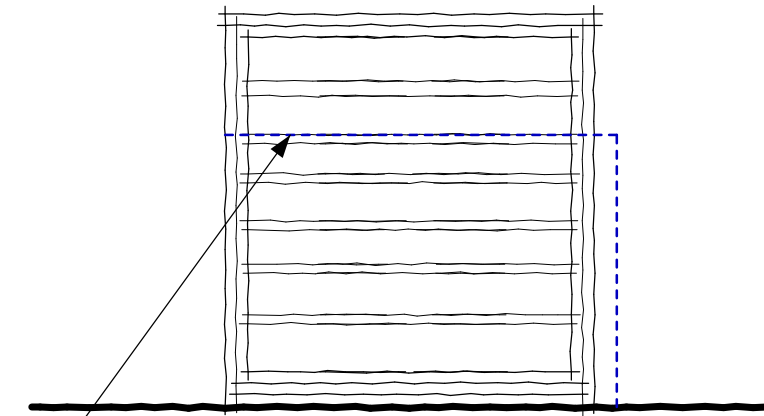


Rear Elevation


Blue Line Denotes To Extent Of The Proposed 1800mm Foliage Screen Fencing Around Boundary To Provide Screening To Store- See Proposed Block Plan For Location

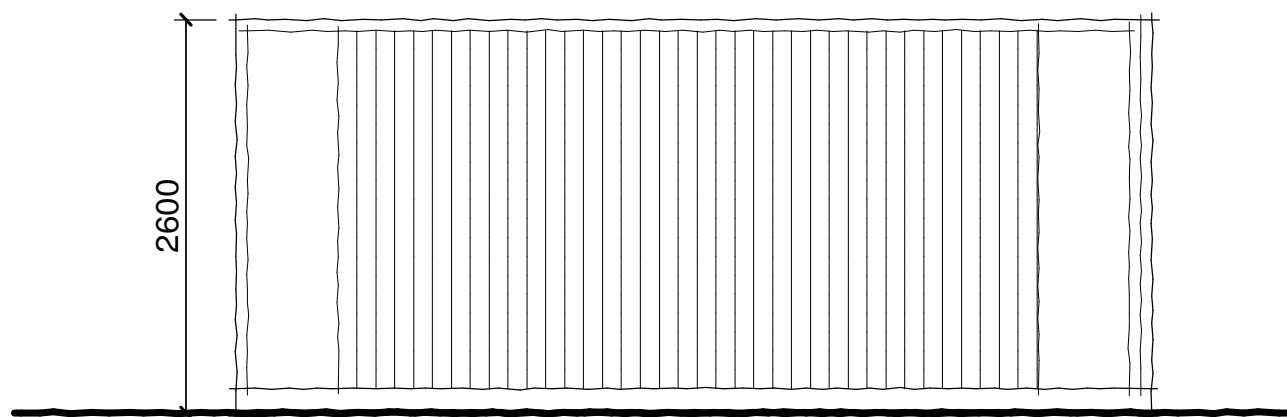

Side Elevation

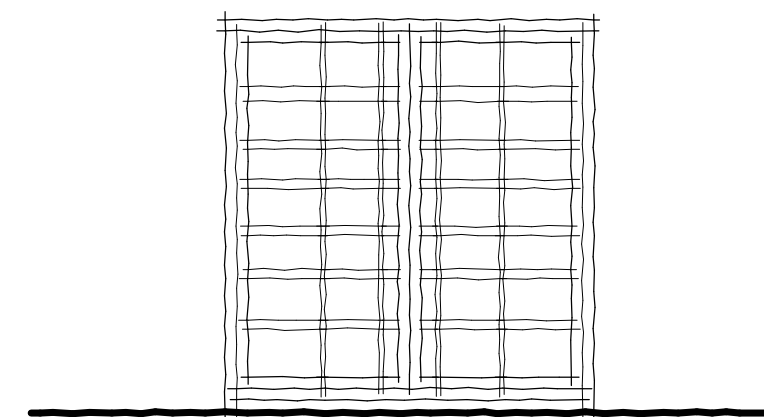

Front Elevation

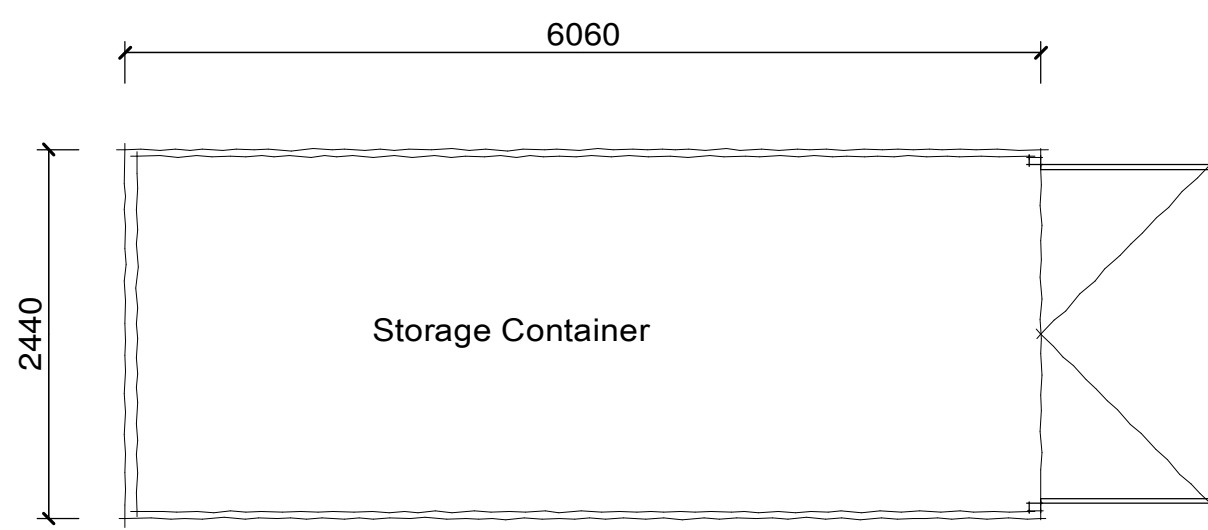

Floor Plan



For Illustration Purposes (The Shade Of Green May Vary When Supplied)

Rev. A- 13/10/21- Colour And Screening Note Amended As Requested By Planner

This Plan Is For Planning Purposes Only

Typical Image

	Designed By	Checked By	Approved By - Date	Date	Scale
	J Loom			August 2021	1:100@A3
	Henry Taylor Building Surveyors (SW)Ltd			Proposed Container Store	
	The Consulting Rooms 29 Grove Coach Road Retford Retford, Nottinghamshire DN22 7HG Tel: 01777 702544			MHA Mapplewell Manor Barnsley	
Drawing Name				Copy No.	Sheet
SW/21/140/01.A					A3