

Notes:
PLANNING DRAWINGS, NOT TO BE USED FOR BUILDING REGULATIONS OR CONSTRUCTION PURPOSES

Revision: --
Revision List:

0 10m


Project/ Client: 15 Hall Farm Grove
Drawing Title: Location & Site Plans
Drawing Number: 2001/TP/001
Scale at A3: 1:1000 & 1:200@A3




Date: Mar 25



Location Plan 1:1000

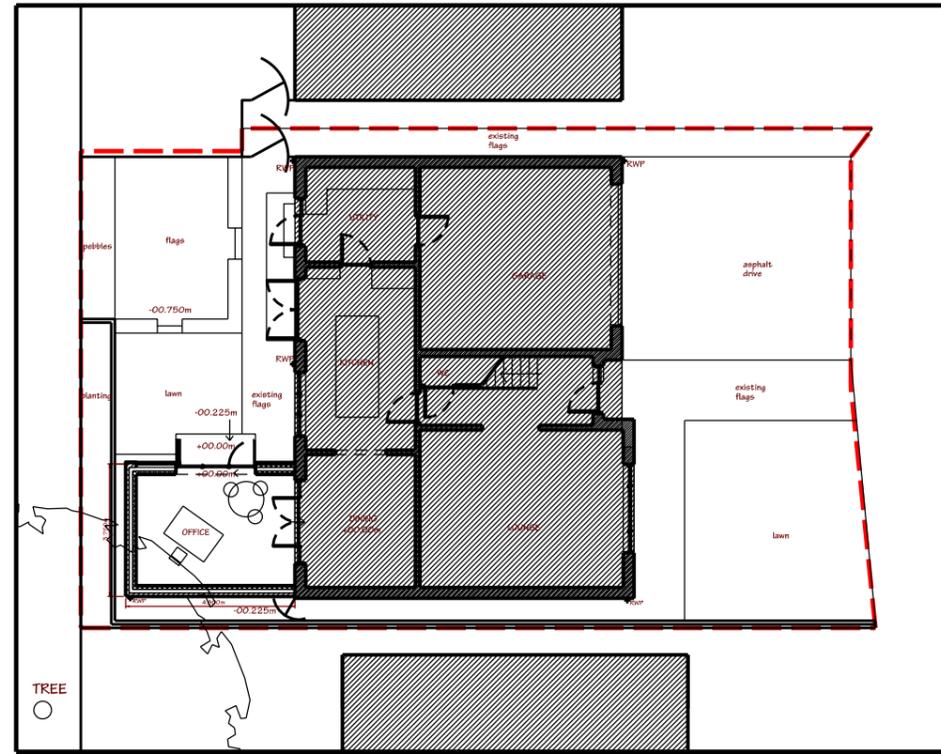

Site Plan - Existing 1:200

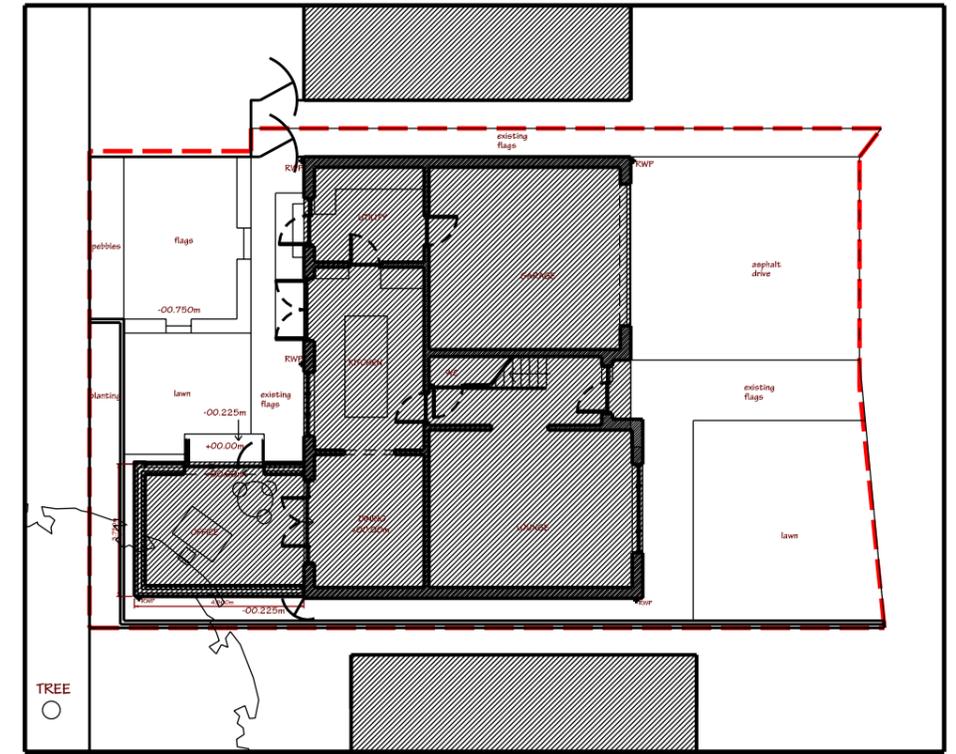

Site Plan - Proposed 1:200