



GROUND FLOOR

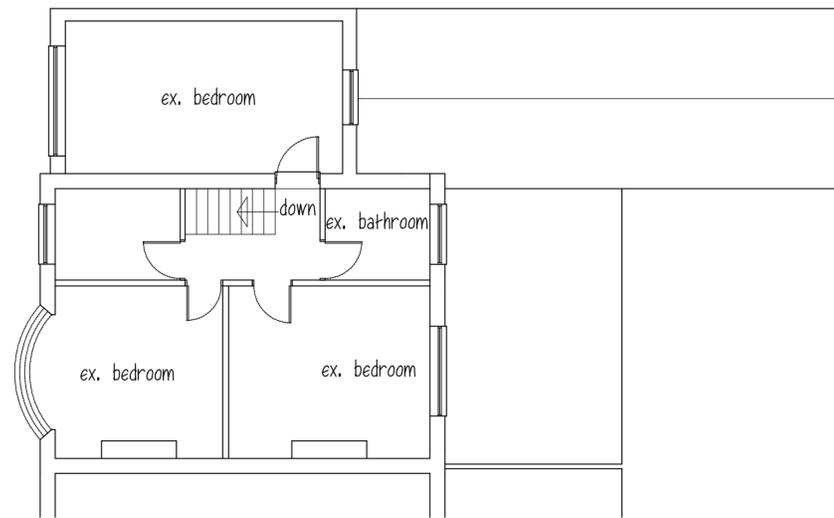

FIRST FLOOR

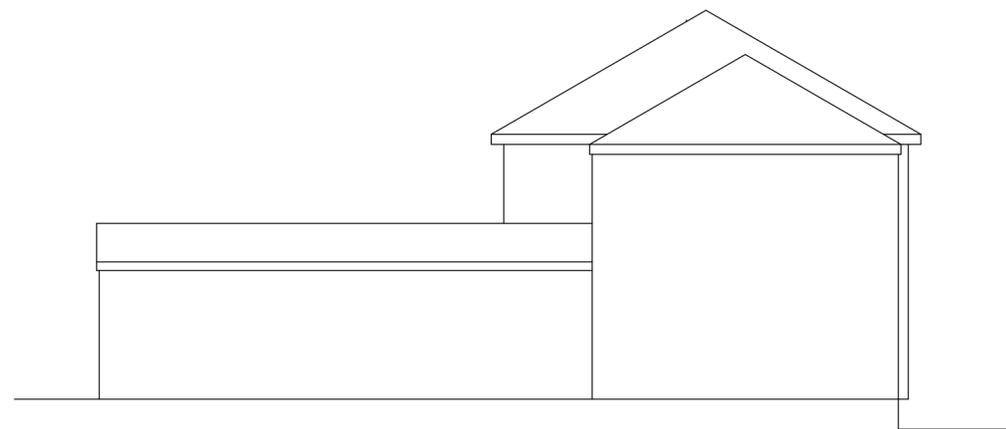


SIDE ELEVATION



REAR ELEVATION

FRONT ELEVATION

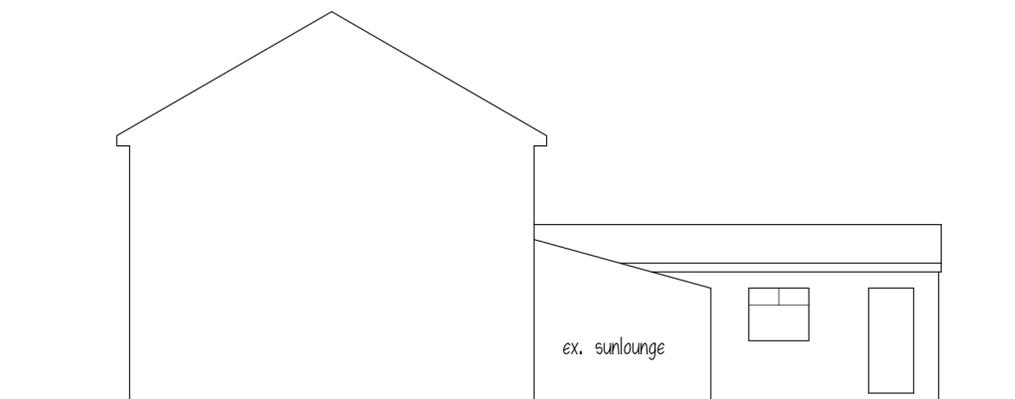

SIDE ELEVATION

ROOF - concrete tiles to match  
 WALLS - brick to match  
 WINDOWS & DOORS - white Upvc to match

Mr & Mrs A STONES  
 PROPOSED REAR 1st FLOOR  
 EXTENSION, SIDE PITCHED ROOF  
 AND FRONT DORMER  
 10 WAKEFIELD RD, STAINCROSS  
 EXISTING PLANS & ELEVATIONS

1:100@A2 NOV13 REV A

**Peter Thompson**  
 "Linwood"  
 Barnsley Road  
 Dodworth  
 Barnsley S75 3JR  
 e-mail peter-thompson@hotmail.co.uk

M.C.I.A.T.  
 telf. 01226 201391  
 m. 07973251730