





FRONT ELEVATION

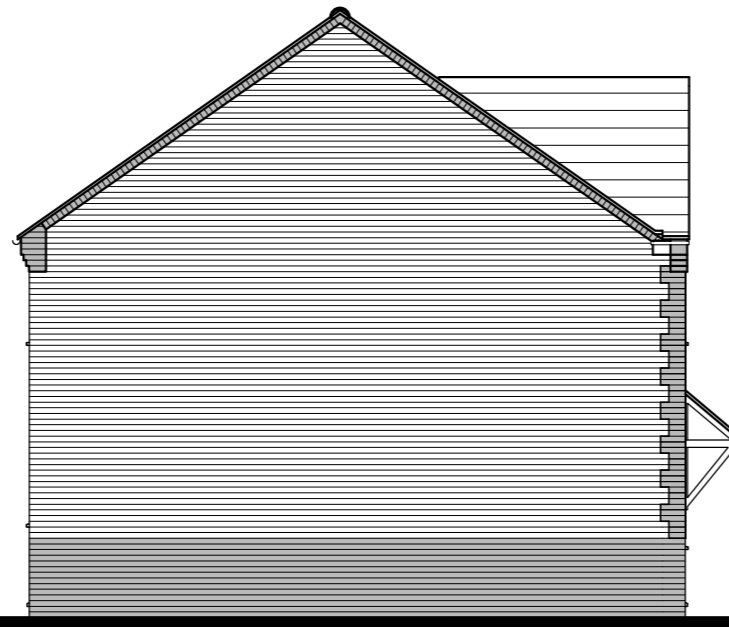


SIDE ELEVATION




REAR ELEVATION

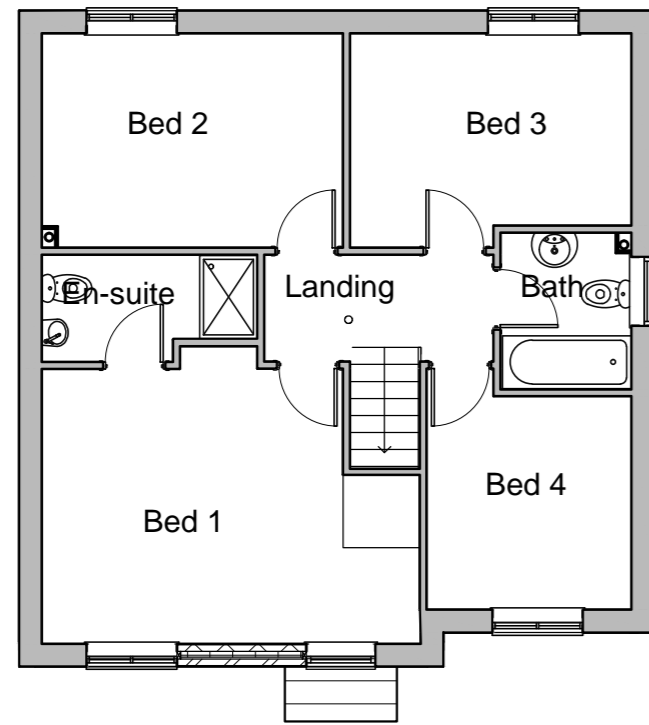

FIRST FLOOR PLAN

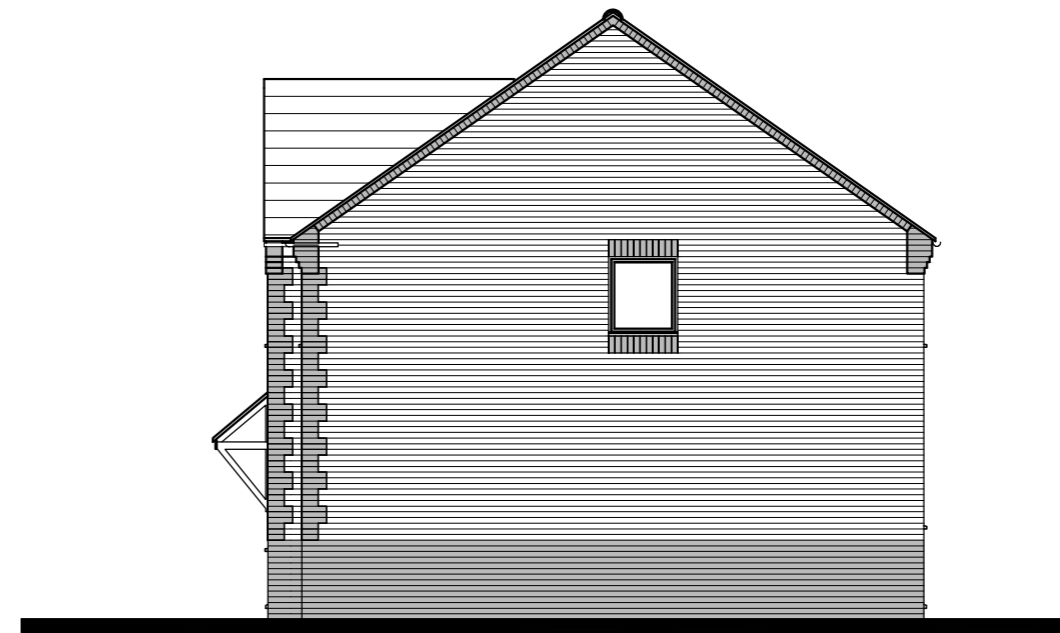

SIDE ELEVATION

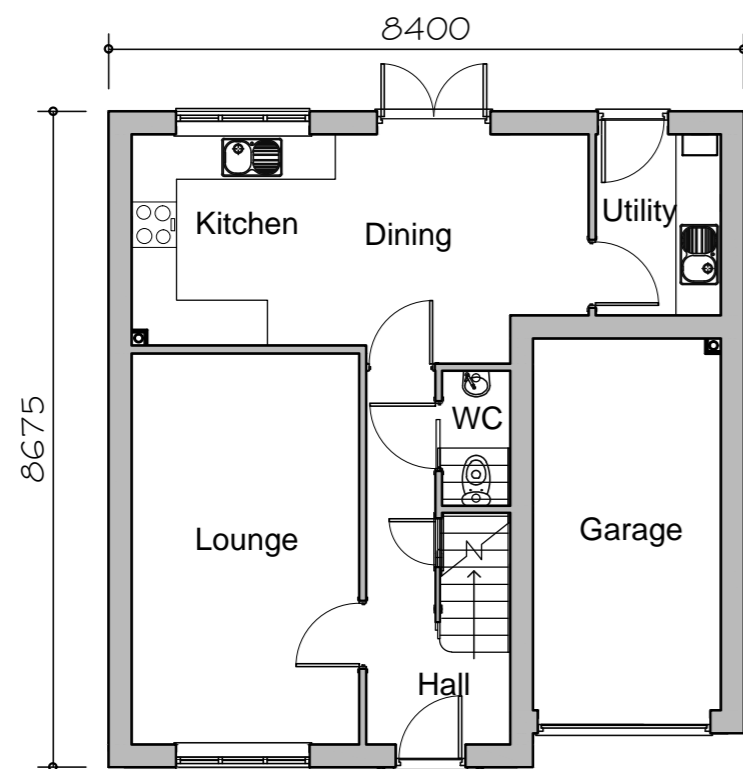

GROUND FLOOR PLAN



FLOOR AREA
108.89m², 1172ft²

**PLANNING
DRAWING**

405 dwelling type

**GLEESON
HOMES & REGENERATION**

A	CF layout and external detailing revised	14.03.11	Scale
B	Dimensions added	22.10.12	1:100 at A2
C	Elevational styling revised. Kitchen/utility and bath, en-suite	20.09.15	
D	Bed 2 & 4 layout revised	28.05.14	Date
			July.10
			Dwg No
			405/1D