



HOUSE TYPE [A6] - 2 Bed (Total Floor Area: 68.8 m²/ 741 ft²)
Elevation Treatment - BRICK

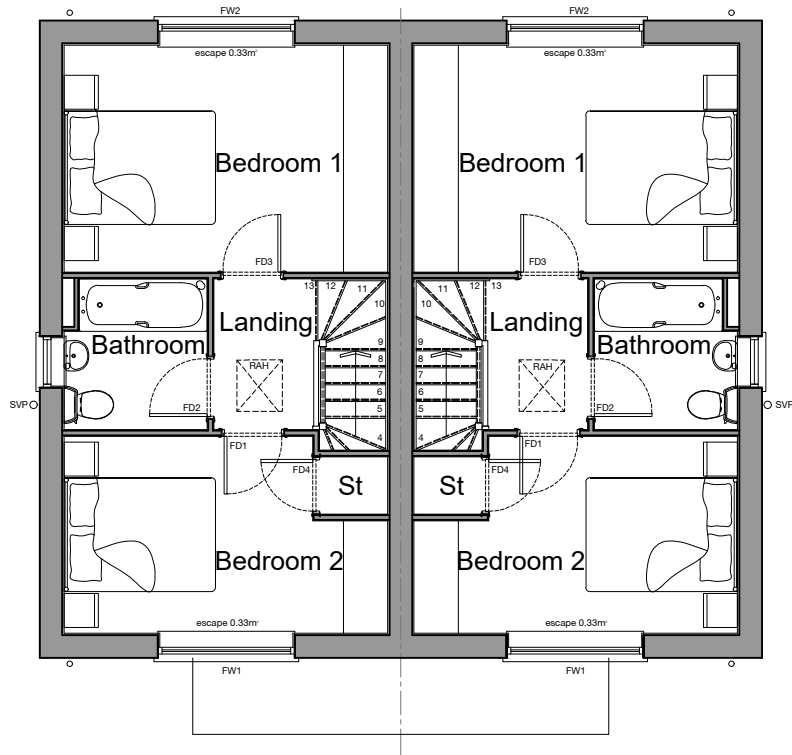


First Floor Plan

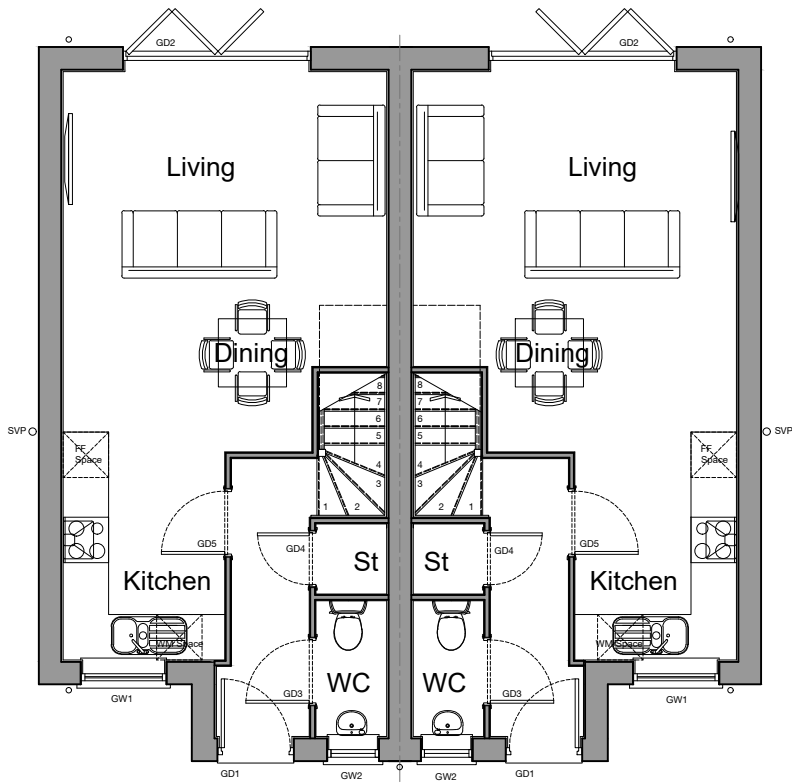

Ground Floor Plan



Front Elevation

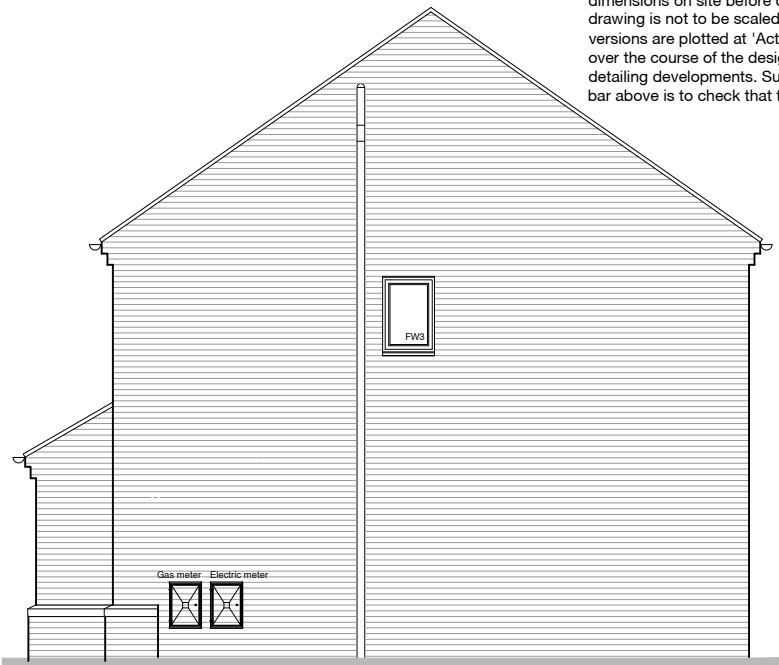

Side Elevation



Rear Elevation



Side Elevation

- Proposed Materials and Features**
Elevation Treatment - BRICK
- Red facing brick
 - Grey concrete roof tiles
 - Brick corbels
 - Artstone headers and sills to front elevation only.
 - Brick plinth with artstone string course to front elevation only.
 - Black uPVC rainwater goods
 - White uPVC double glazed windows and doors
 - Traditional style composite front door with double glazed panels (colour TBC)

Rev	Date	Description	Drawn	Checked
Project	New Smithy Avenue Thurlstone			
Drawing	House Type A6 - Plans and Elevations Elevation Treatment - BRICK			
Client	Newett Homes			
BIM Suitability Description	SUITABLE FOR INFORMATION			BIM Suitability Code S2
Status	Planning	2 Riverside Way Whitehall Waterfront	320 City Road Angel	edward architecture
Date	02.05.2019	LEEDS	LONDON	
Drawn	WC	LS1 4EH	EC1V 2NZ	
Checked	CR	t 0113 819 8041	t 0203 883 8602	
Scale (A3)	1:100	e info@edwardarchitecture.co.uk		
Project	Originator	Discipline	Drawing No	Rev
0716A-	EA	- A	- P101	-