




1 Section 9
1 : 100

Replacement modern windows, stone head and cills




Variety of fenestration patterns

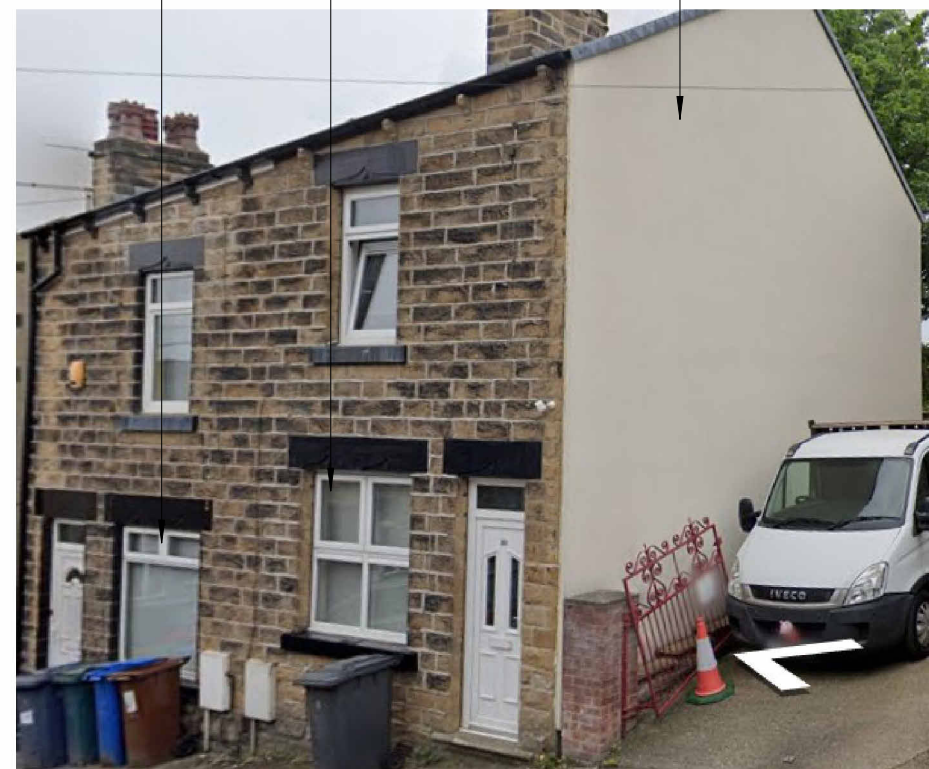

Modern replacement windows

Rendered gable wall visible from head of Tower Street

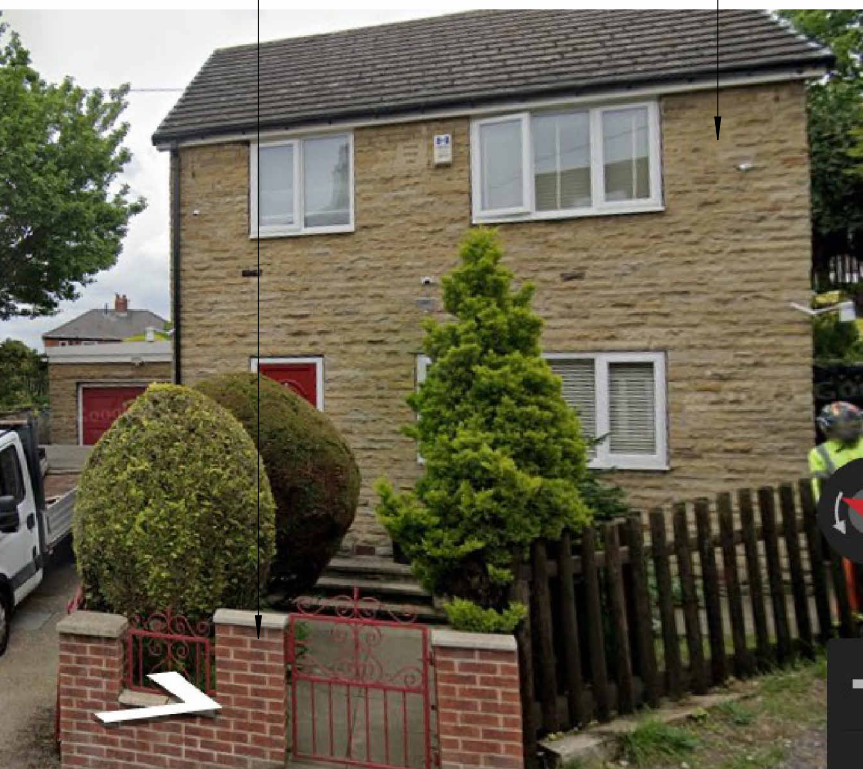

Red brick boundary wall

52 Tower street set back from building line of terraced houses. Modern window configurations. Stone facing materials, no stone cills or lintels



Red brick gable visible to street scene

Bungalow with gable to street with windows on ground and first floor

Gable with habitable windows facing townhouses

Garage set back from building line



Stone window surrounds



Tower Street town houses with modern window configurations



No 63 opposite the proposed dwelling with side extension to form double fronted dwelling, stone window surrounds.

Notes

The Contractor is responsible for checking dimensions, tolerances and references. Verify any discrepancies with the architect before proceeding with the work.

Where an item is covered by drawings of different scales the larger scale drawing is to be worked to.
Construct to figured dimensions only.

Purpose of Issue
Planning

Project
Tower Street, Barnsley

Drawing
Rendered street elevation window study

Scale
1 : 100 @A1

Drawing No
23-122-118

Date
04/09/24

Rev

Drawn by
Author

Checked by
Checker

Mobile Sara Darwin 07900 211293
Jeremy Poulter 07792116373

phi Low Carbon

Profolk, Bank Chambers
Stockport
SK1 1AR