




Front Elevation

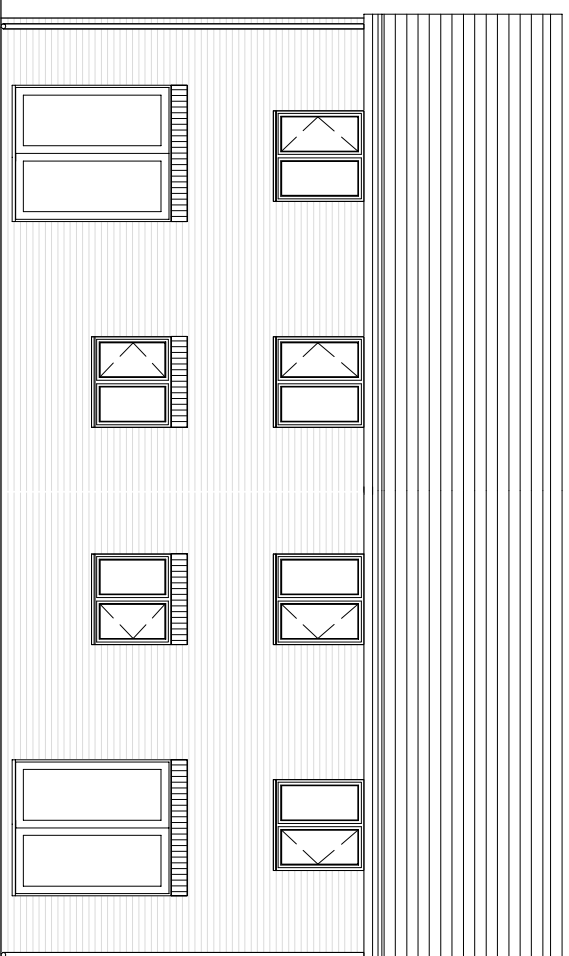


Rear Elevation

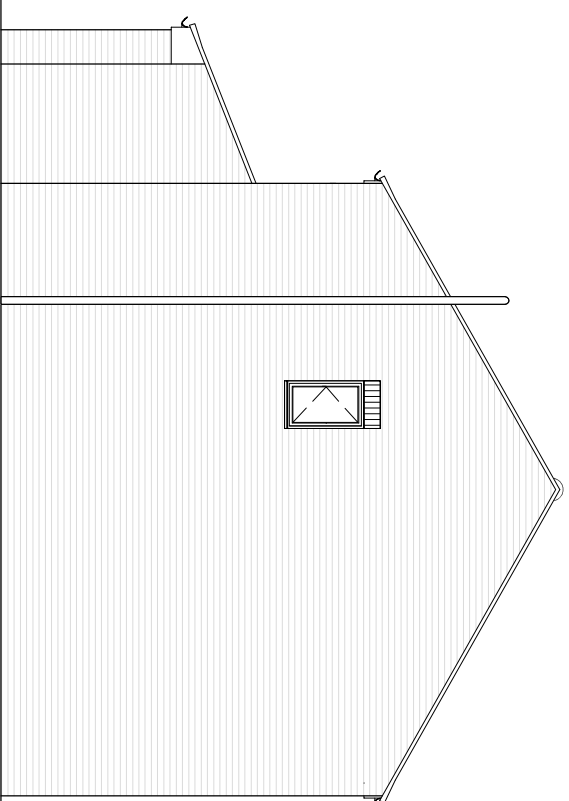

Side Elevation

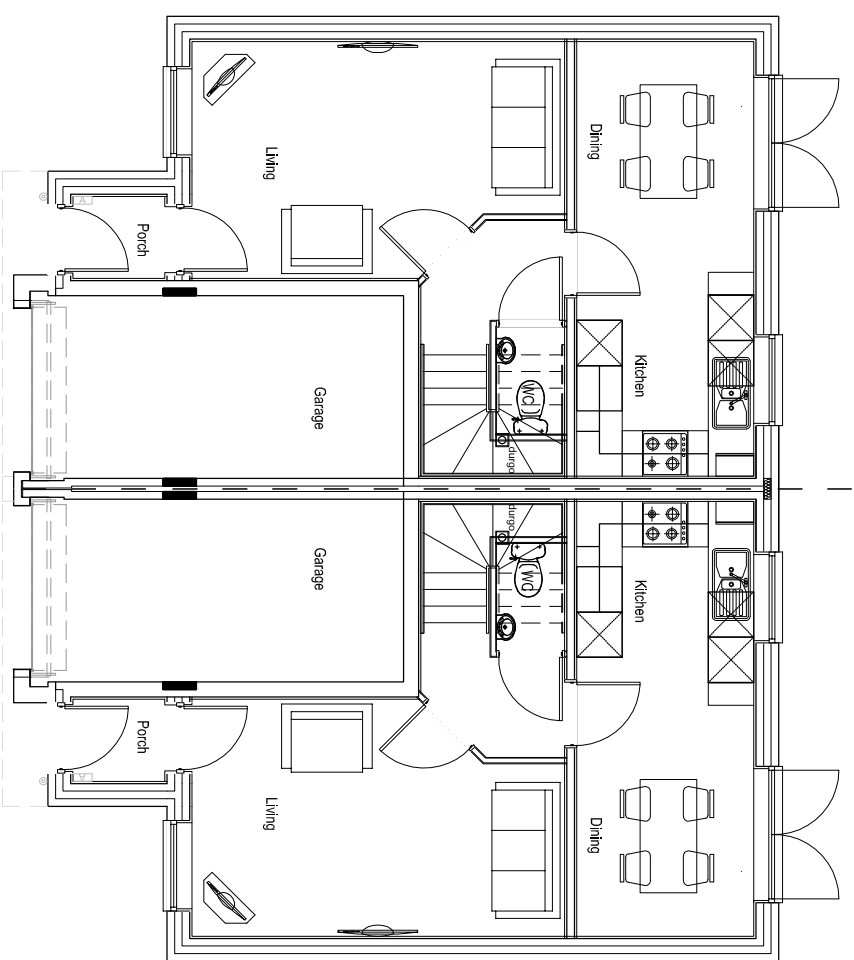


Ground Floor Plan

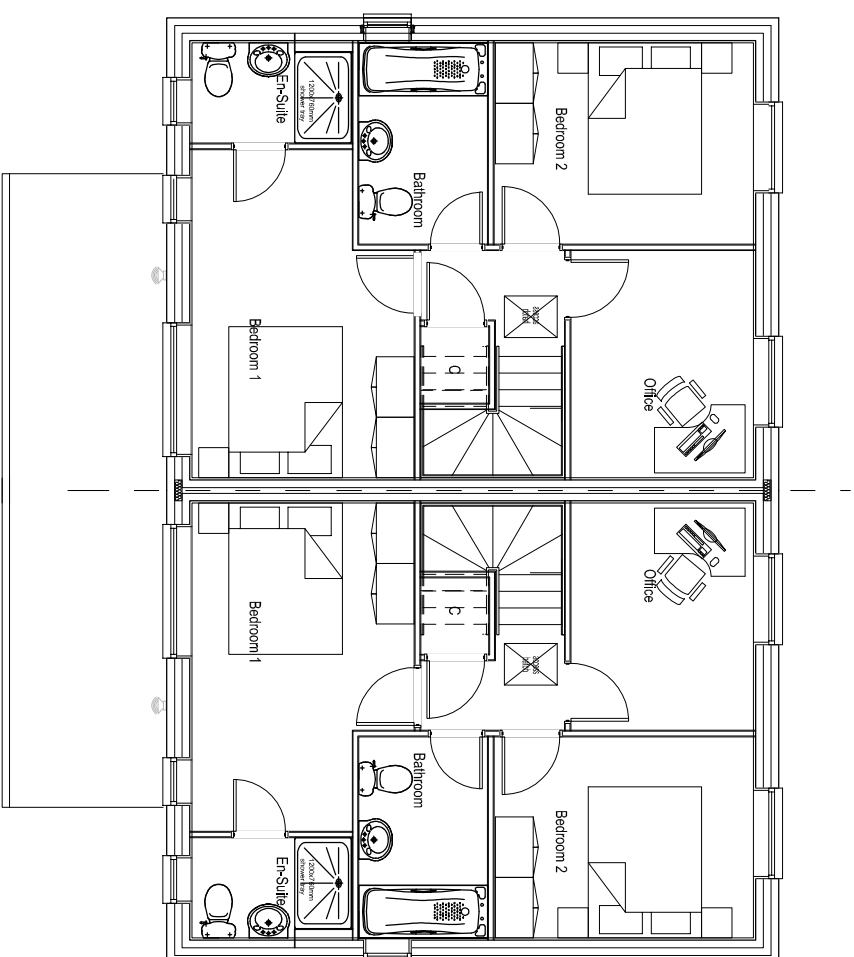

First Floor Plan

**PERSIMMON
HOMES**

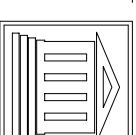

870sqft

Rufford - Semi (village)

16.03.17

LRW-RF-WD06

50@A1 100@A3

Plans & Elevations (Planning)