


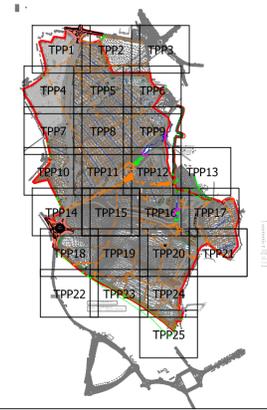

- KEY**
- Ref. 3 TREE REFERENCE
  - Ref. G1 GROUP REFERENCE
  - Ref. H1 HEDGE REFERENCE
  - TREE TO BE RETAINED
  - TREE TO BE FELLED BECAUSE OF CONDITION
  - TREE TO BE FELLED TO ACCOMMODATE DEVELOPMENT
  - PERMEABLE NON-DIG HARDSTANDING CONSTRUCTION (Refer to arboricultural method statement for details)
  - CONSTRUCTION EXCLUSION ZONE FENCING Refer to detail below
  - ROOT PROTECTION AREA (RPA) Minimum area around a tree deemed to contain sufficient roots and rooting volume to maintain the tree's viability, and where the protection of the roots and soil structure is treated as a priority
  - # DENOTES TREE POSITION PLOTTED DURING TREE SURVEY USING GLOBAL NAVIGATION SATELLITE SYSTEM (GNSS) FOR TREES NOT SHOWN ON THE TOPOGRAPHICAL SURVEY OR ESTIMATED USING DISTANCE FROM KNOWN TOPOGRAPHICAL SURVEY FEATURES
  - (TPO) DENOTES TREE PROTECTED BY TREE PRESERVATION ORDER
  - SIMPLIFIED SHADOW ARC (Projection based on midsummer at midday)



**PRELIMINARY ISSUE**

P01	PRELIMINARY FIRST ISSUE	17.06.2021	NR	GM	EJ
Rev	Description	Date	Dwn / Ckr / App	Document Control	

Issuing Office:  
**Tetra Tech Leicester**  
 Executive Park, Avalon Way, Anstey, Leicester, United Kingdom, LE7 7GR  
 Tel: +44 (0)11 6234 8000  
 www.tetratechurope.com



Client: **STRATA STERLING BARNSELY WEST LIMITED**

Project Name: **BARNSELY WEST**

**PRELIMINARY TREE PROTECTION PLAN**

TTE Project Number	Drawn By	Date	Checked By	Date	Approved By	Date	Scale @ A1	Suitability
B028734	NR	Jun '21	GM	Jun '21	EJ	Jun '21	1:500	S3
Client Project Number	Originator	Volume/System	Level/Location	Type/Code	Rate	Number	Revision	
PRJ01	- TTE	- 00	- ZZ	- DR	- S	- TPP15	P01	

© Copyright Tetra Tech TTE\_MT\_v1