


Revisions:	Date:
C. Lounge & Bed 1 window handed.	25.03.15
B. Verge detail note revised.	22.10.13
A. SVP vent tile added.	18.09.13



Elevation when detached/internal corner plot

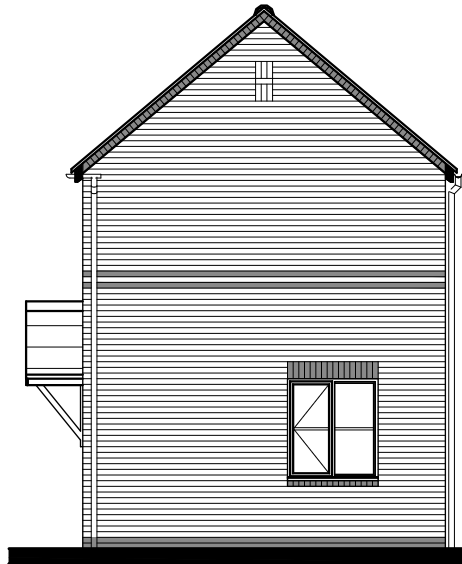

SIDE ELEVATION

302 - end terrace type and will be attached to a variety of others unit types, refer to site layout



FRONT ELEVATION

FEATURES


- * Rolled profile roof tiles.
- * Dry verge detail.
- * Exposed rafter feet at eaves.
- * Flat brick soldier arches.
- * Cottage style windows with horizontal glazing bar.
- * Brick cills.
- * Cottage style main entrance door, with dual pitch canopy over on "gallows brackets"
- * Triple band course at FF window cill level, cill omitted
- * Brick quoins to corner and render on selected plots
- * Vertical panel garage door
- * Dark brick below DPC



Elevation when detached/internal corner plot



REAR ELEVATION

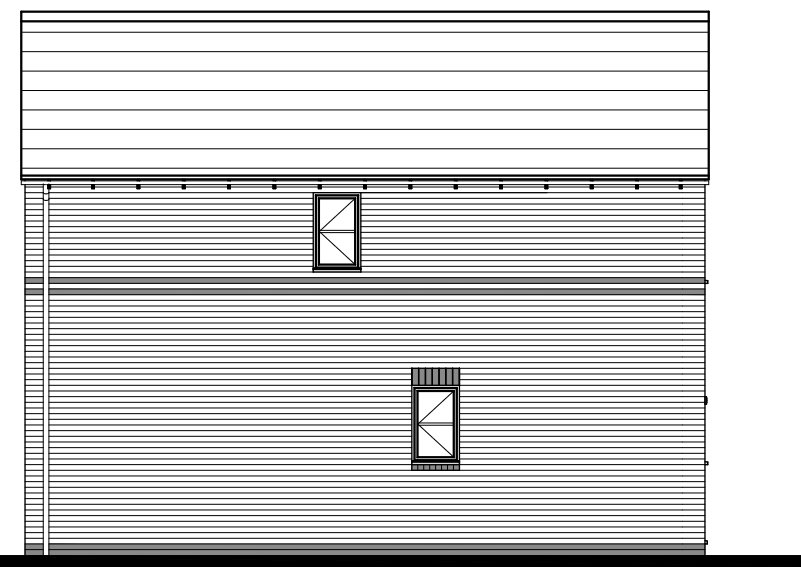

Elevation when detached

REAR ELEVATION



Client: **GLEESON HOMES & REGENERATION**

Project: **HOUSE TYPE DRAWING**

Title: **TYPE 302 ELEVATIONS (RURAL 13)**

Scales: 1:100 @ A3 Cad ref :

Drawn: Checked: Date: July 2010

Drawing no. **13/302 -9** Rev. **C**