

TREE SURVEY TO BS5837:2012

KEY

COLOUR	QUALITY	DESCRIPTION
GREEN	A: HIGH retention most desirable	Vigorous healthy good form, visually important, historic or rare
BLUE	B: MODERATE retention desirable	Slightly impaired condition, numerous immature, 'A' potential
GREY	C: LOW could be retained	Adequate condition requiring minimal surgery
RED	U: FELL Unsuitable for retention	Dead dying, dangerous insecure rooting, significant fungal disease
GREEN	SHRUBS	

SUB-CATEGORY:

- ARBORICULTURAL
- LANDSCAPE
- CULTURAL/CONSERVATION

--- Site Boundary

In accordance with BS5837:2012 'Trees in relation to design, demolition and construction', offsite trees within a distance equal to 12x stem diameter from boundary should be surveyed. In accordance with good working practice, all trees within 12m of the site boundary have been surveyed.

The original of this drawing is produced in colour - a monochrome copy should not be relied upon.

LIMITATION OF THIS SURVEY
This survey records amenity quality and desirability of tree retention in relation to proposed construction by visual inspection from ground level where accessible.

It does not constitute a Tree Inspection or detailed report on condition.

Tree heights and spread approximate. The diameter of single stem trees is taken at 1.5m above ground level. For the diameter of multistemmed trees, each multistem is measured at 1.5m above ground level and calculated to give a notional diameter as if all multistems were fused into one stem.

The branch spread is an accurate representation of the crown as clause 4.4.2.5 (e)

Tree inspections should take place annually in September/October when trees are in leaf.

TREE CONSTRAINTS

ROOT PROTECTION AREA (RPA)
Root Protection Areas have been calculated on the following basis:

Single stems: Area equivalent to circle of radius 12 x stem diameter at 1.5m

Multistems: Area equivalent to circle of radius 10 x diameter at ground level.

Root Protection Areas shaped due to obstruction to root spread e.g. retaining wall, water course.

RPA of pollarded or topped trees has been reduced to an area appropriate to actual canopy spread.

TREE PROTECTION

Canopy reduction

TREES TO BE REMOVED (with root protection area)

Scaffold Protective Fence as BS5837:2012 Figure 2

REVISIONS:
A: Revised to AIA Rev A. NN May 2019
B: Survey extended to include School Site. KL July 2019
C: Revised to Sten Architects Planning Layout drawing no. 1876.01 Rev Q. PM Sept 2019
D: Revised to Sten Architects Planning Layout drawing no. 1876.01 Rev T. PM Jan 2020



Based on Premier Groups Planning Layout - drawing no. 1873.01 Revision A, dated 13.12.18, received 20/02/19 from Premier Group

Weddle Landscape Design
 LANDSCAPE ARCHITECTURE
 ENVIRONMENTAL PLANNING
 Mews Studio, Charnwood House, Tel (0114) 250 1181
 8 Kenwood Bank, Sheffield S7 1NU Fax (0114) 250 1188
 www.weddles.co.uk mail@weddles.co.uk

Job **GYPSY LANE, WOMBWELL**

Title **TREE PROTECTION PLAN**
PAGE 2 OF 3

scale@A1	drawn	date	job number	number	revision
1:500	PM	FEB 19	883	GLW 08	D

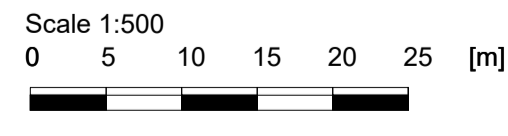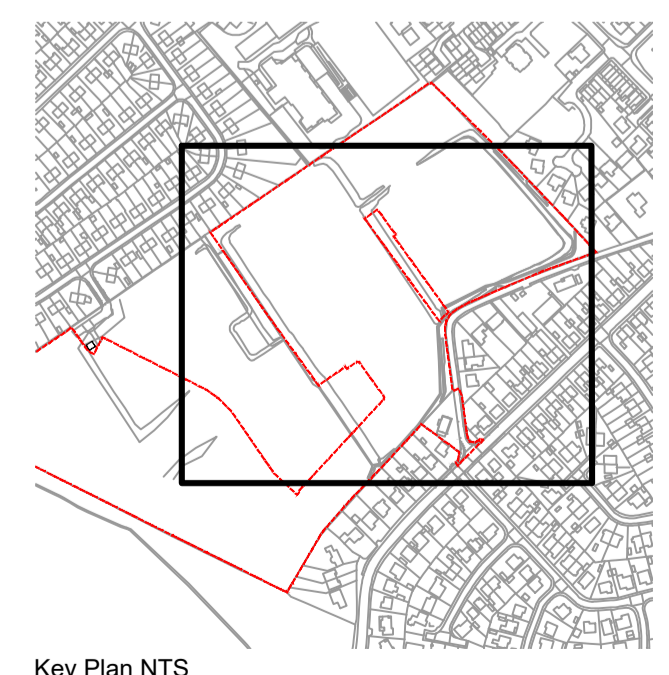

Key Plan NTS
 For Tree Survey Schedule refer to drawing GLW 07 D.