



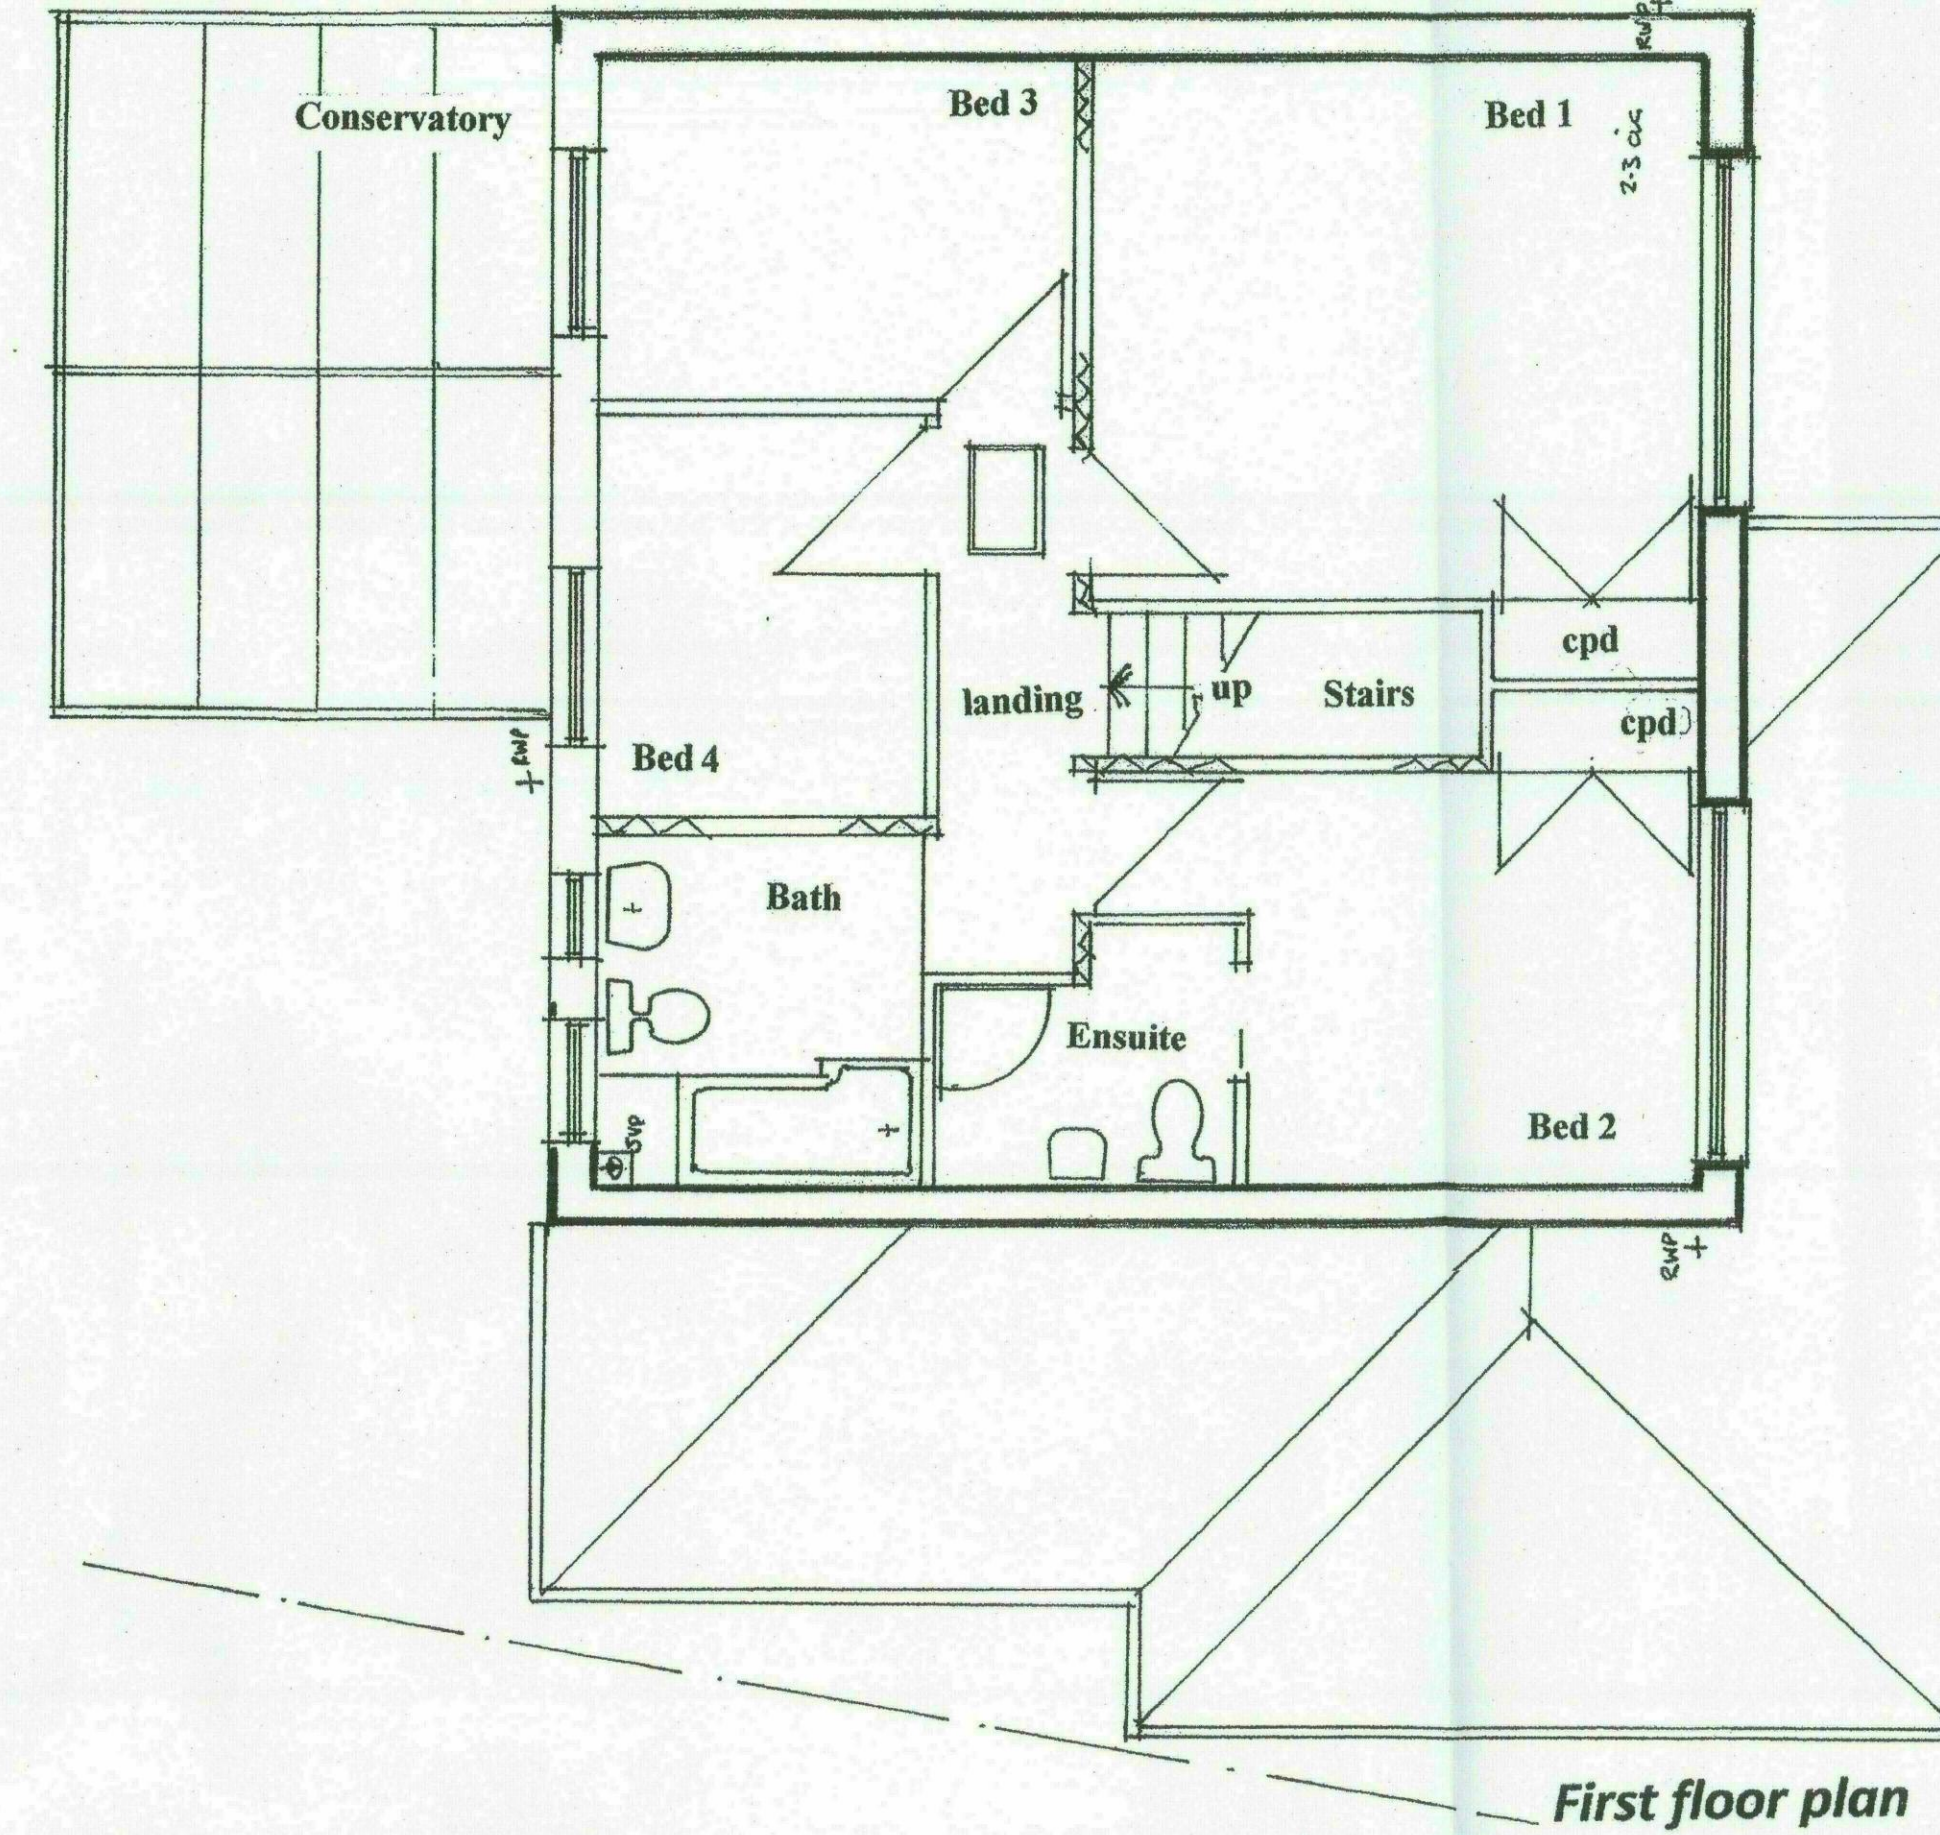

First floor plan

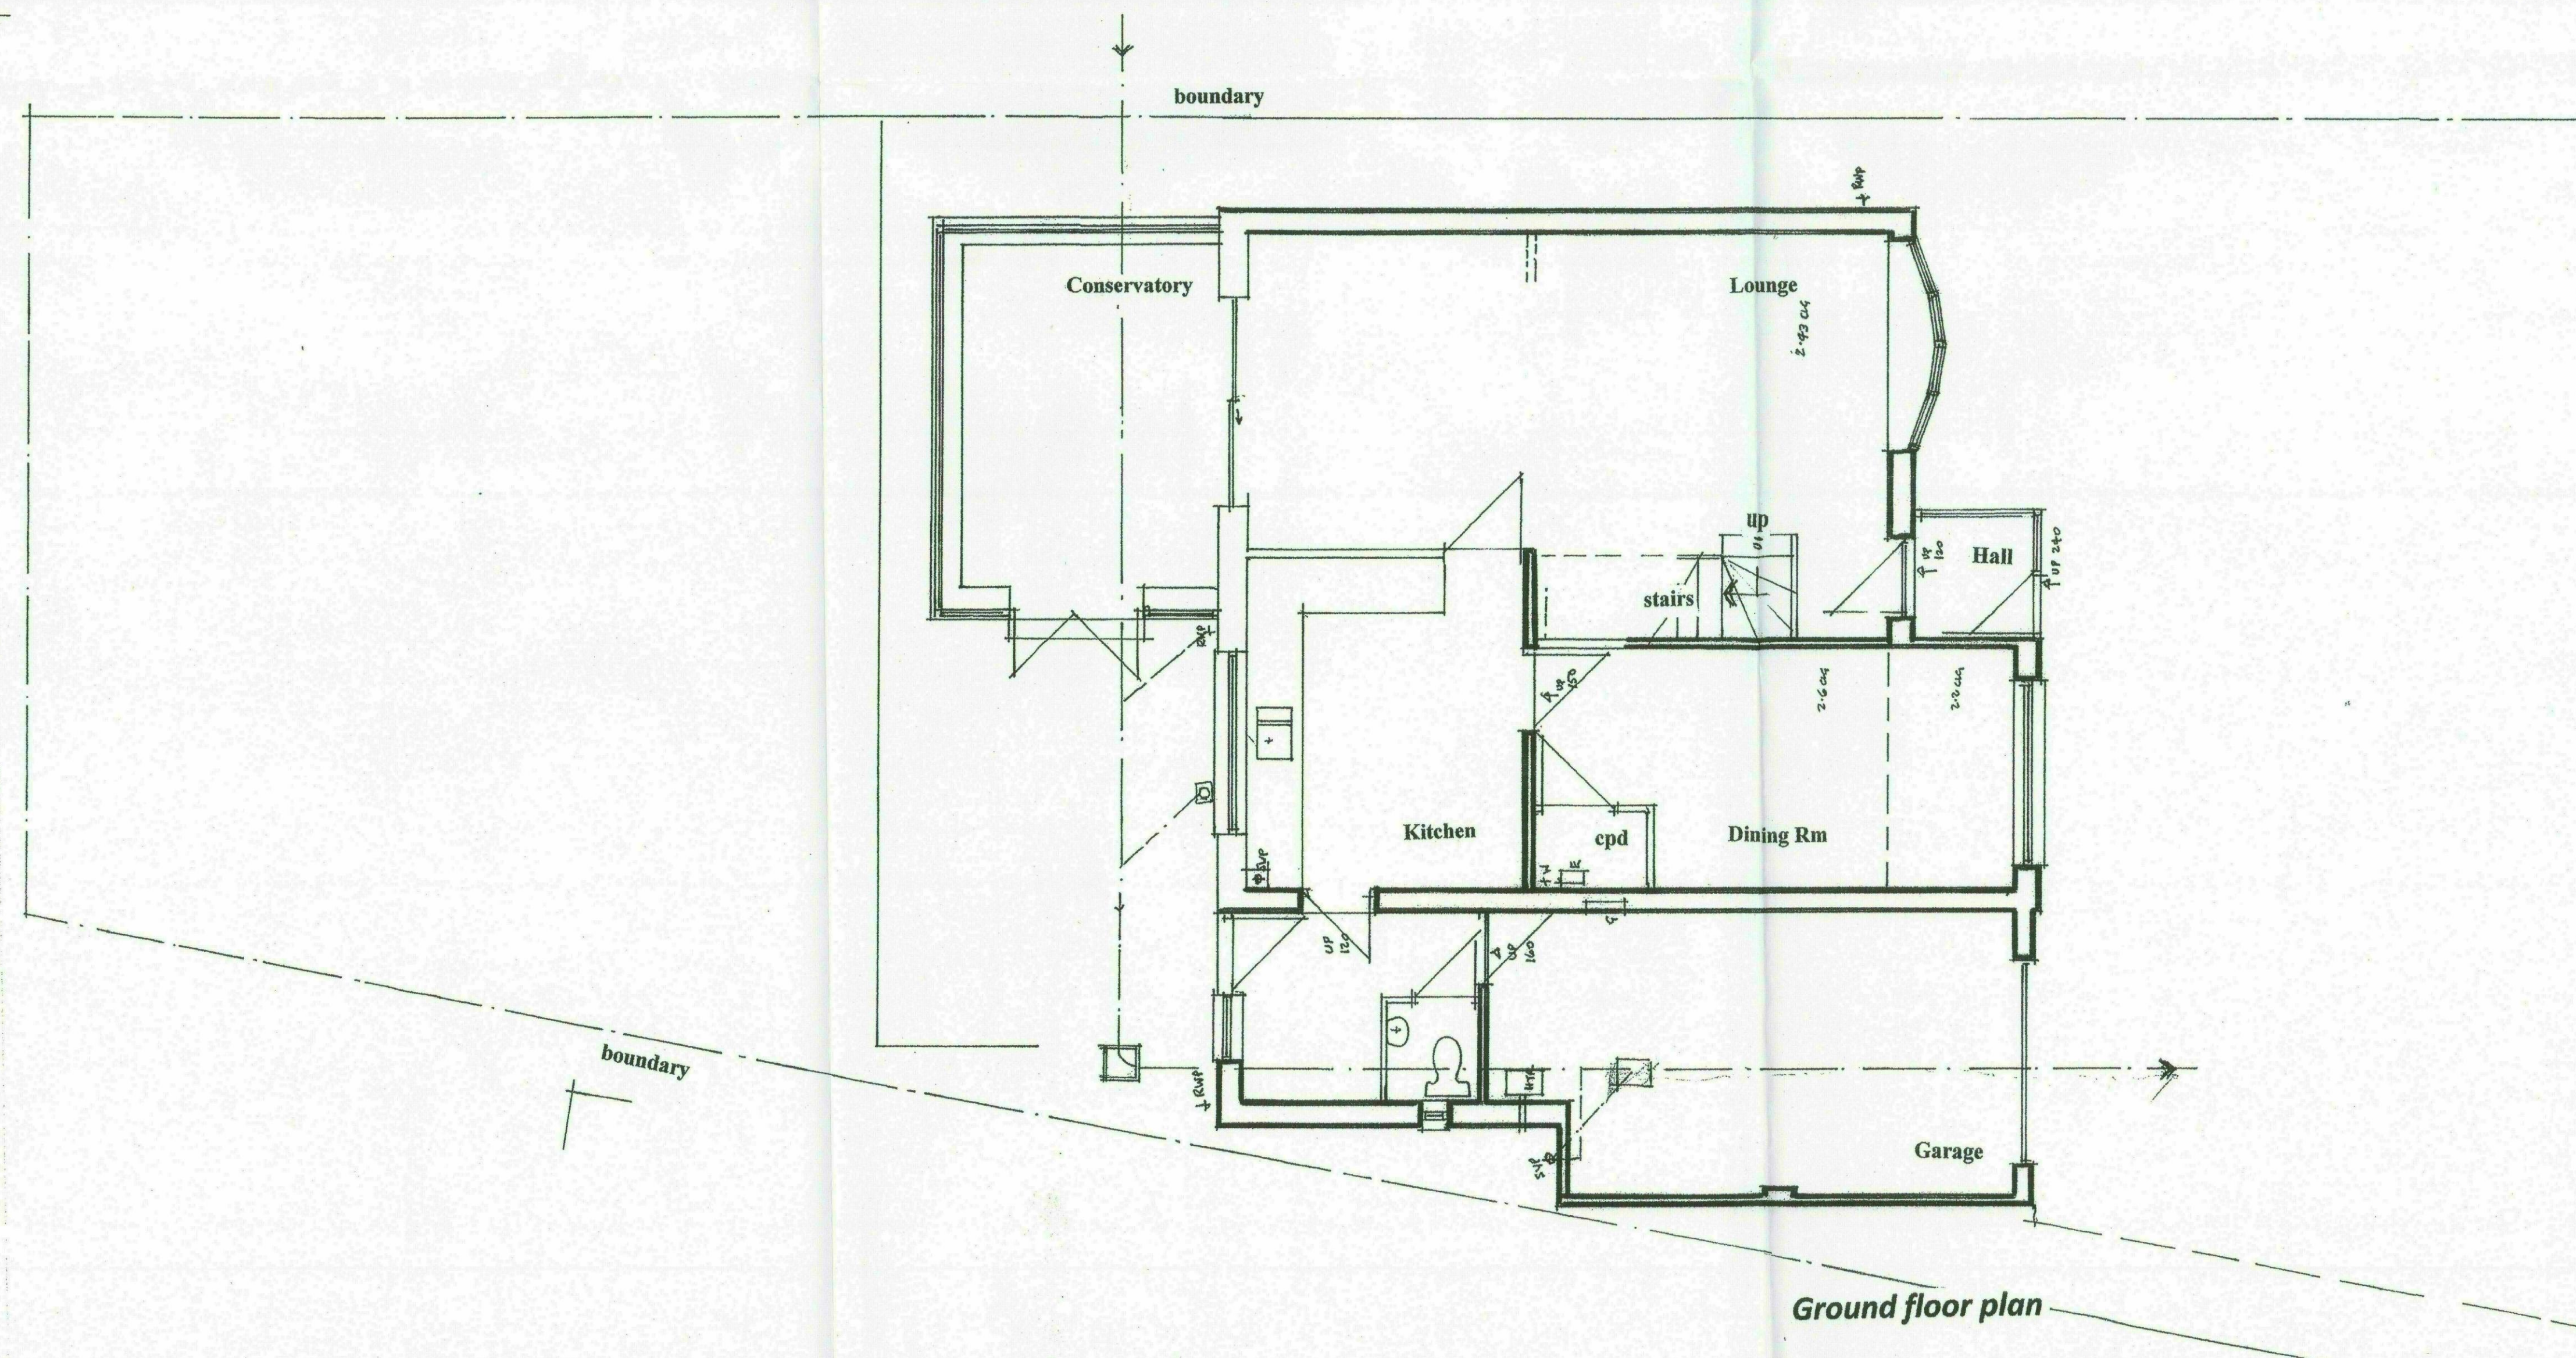

Ground floor plan

558/2

Proposed internal and external extension to
75 Chapel Lane, Pilley, Barnsley S75 3AR

For Mr and Mrs J&G Smith date: Jan 2022, Scale: 1-50

Sharphaw Designs, 102 Kings Road, Ilkley, LS29 9BZ 07748 931942