



FIRST FLOOR PLANS



GROUND FLOOR PLANS

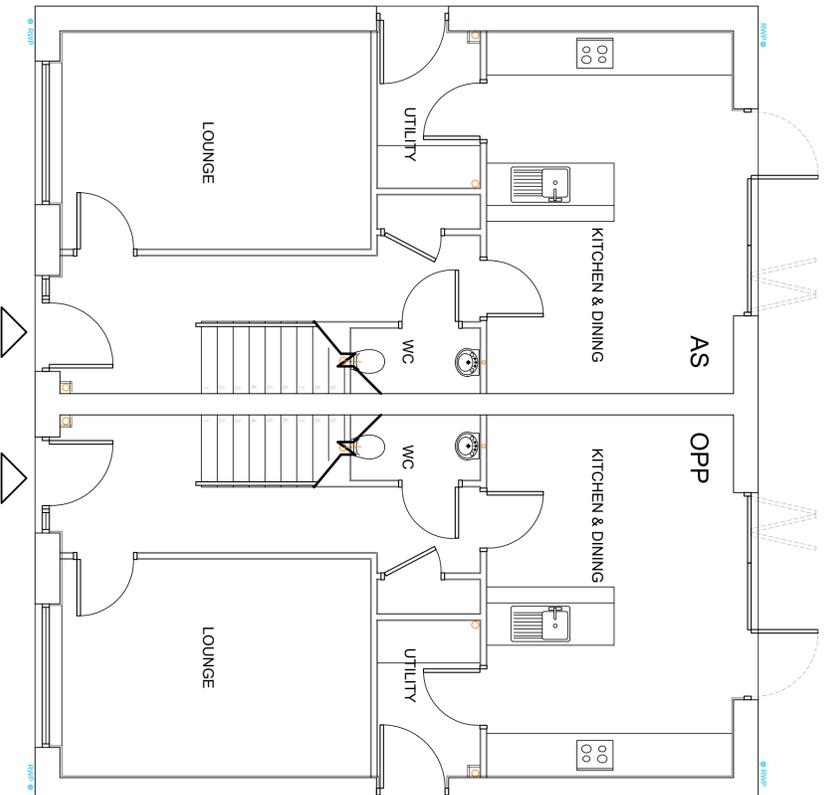


PROPOSED FRONT ELEVATIONS

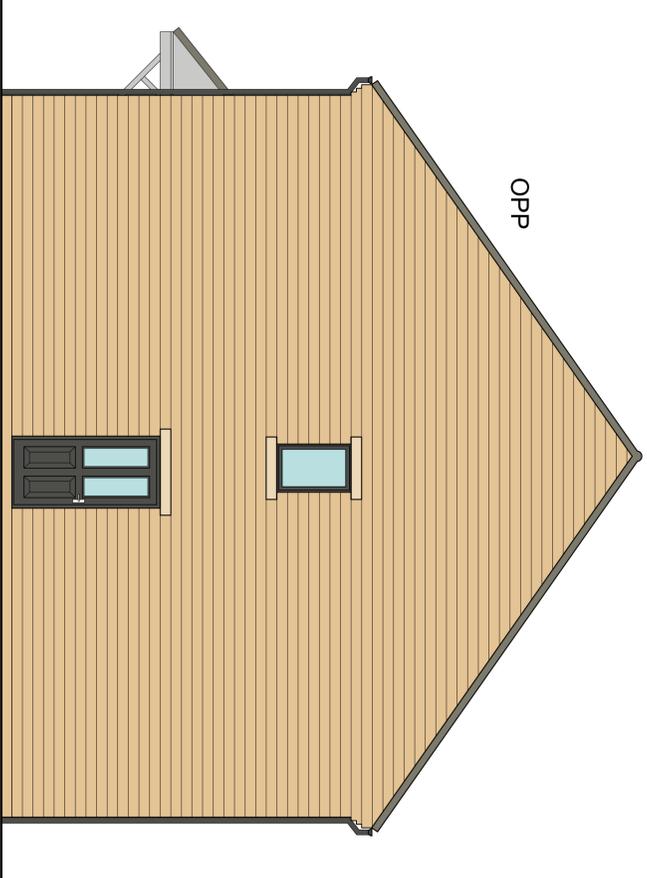

PROPOSED SIDE ELEVATIONS



PROPOSED REAR ELEVATIONS

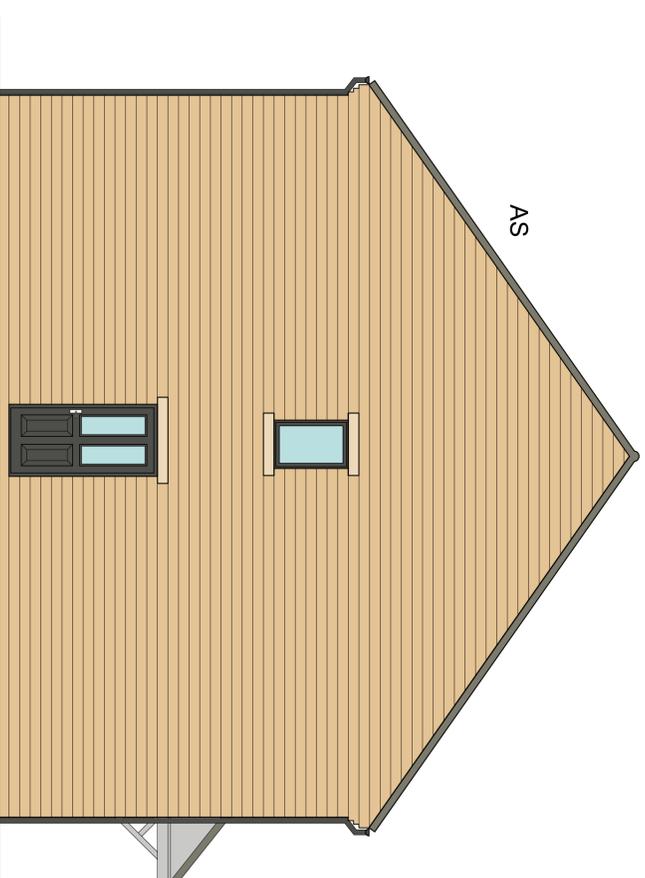

PROPOSED SIDE ELEVATIONS

1. CHECK ALL DIMENSIONS ON SITE PRIOR TO WORK COMMENCING.
2. CONTRACTOR TO REPORT ANY DISCREPANCIES TO ELDER LESTER ARCHITECTS.
3. ORNAMENTAL SURVEY DATA IS USED ON ELDER LESTER DRAWINGS. ELDER LESTER IS NOT RESPONSIBLE FOR THE ACCURACY OF SURVEY DATA. SURVEY DATA IS FOR INFORMATION ONLY AND IS NOT TO BE USED FOR CONSTRUCTION.
4. WORK WITHIN THE CONSTRUCTION DESIGN & MANAGEMENT REGULATIONS 2015 IS NOT TO START UNTIL A HEALTH & SAFETY FILE HAS BEEN COMPLETED.
5. THIS DRAWING IS FOR USE BY THE CLIENT ONLY AND FOR THE LOCATION SPECIFIED. COPYRIGHT & ANY DESIGNS THEREIN ARE THE PROPERTY OF ELDER LESTER ARCHITECTS & MUST NOT BE COPIED WITHOUT WRITTEN AGREEMENT.



PROJECT CLIENT:
RESIDENTIAL DEVELOPMENT
UPPER HOYLAND ROAD
BARNESLEY
THE MANDALE GROUP

DRAWING INFORMATION:
HICKORY HOUSE TYPE - SEMI DETACHED - (1050 SQ. FT.)
PROPOSED PLANS AND ELEVATIONS
PLOTS - 1/2, 3/4 AND 5/6
PLANNING

RECENT REVISION NOTES:
REV A - 21/08/2024 - PLOTS 18 / 19 REMOVED FROM HOUSE TYPE

ELDER LESTER ARCHITECTS
REDS MILL, ATLAS WYND,
YARN
T515 9AD
TEL: 01642 782211
WWW.ELDERLESTER.CO.UK



SCALE & PAPER SIZE:
1:50 @ A1
DRAWING NO: 2427-P102A
DATE CREATED: 29/07/2024
DATE OF LAST ISSUE: 21/08/2024
DRAWN/ISSUED BY: M&S