




PROPOSED RE-ROOFING WORKS TO 20 RICHARD AVENUE & 14 RICHARD ROAD ATHERSLEY BARNESLEY

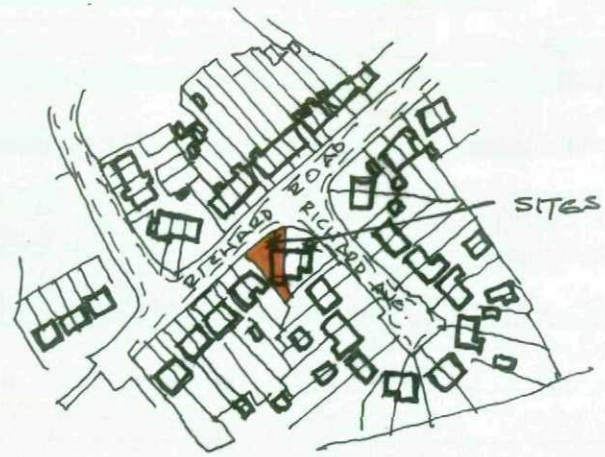


LOCATION PLAN 1/2500 approx.

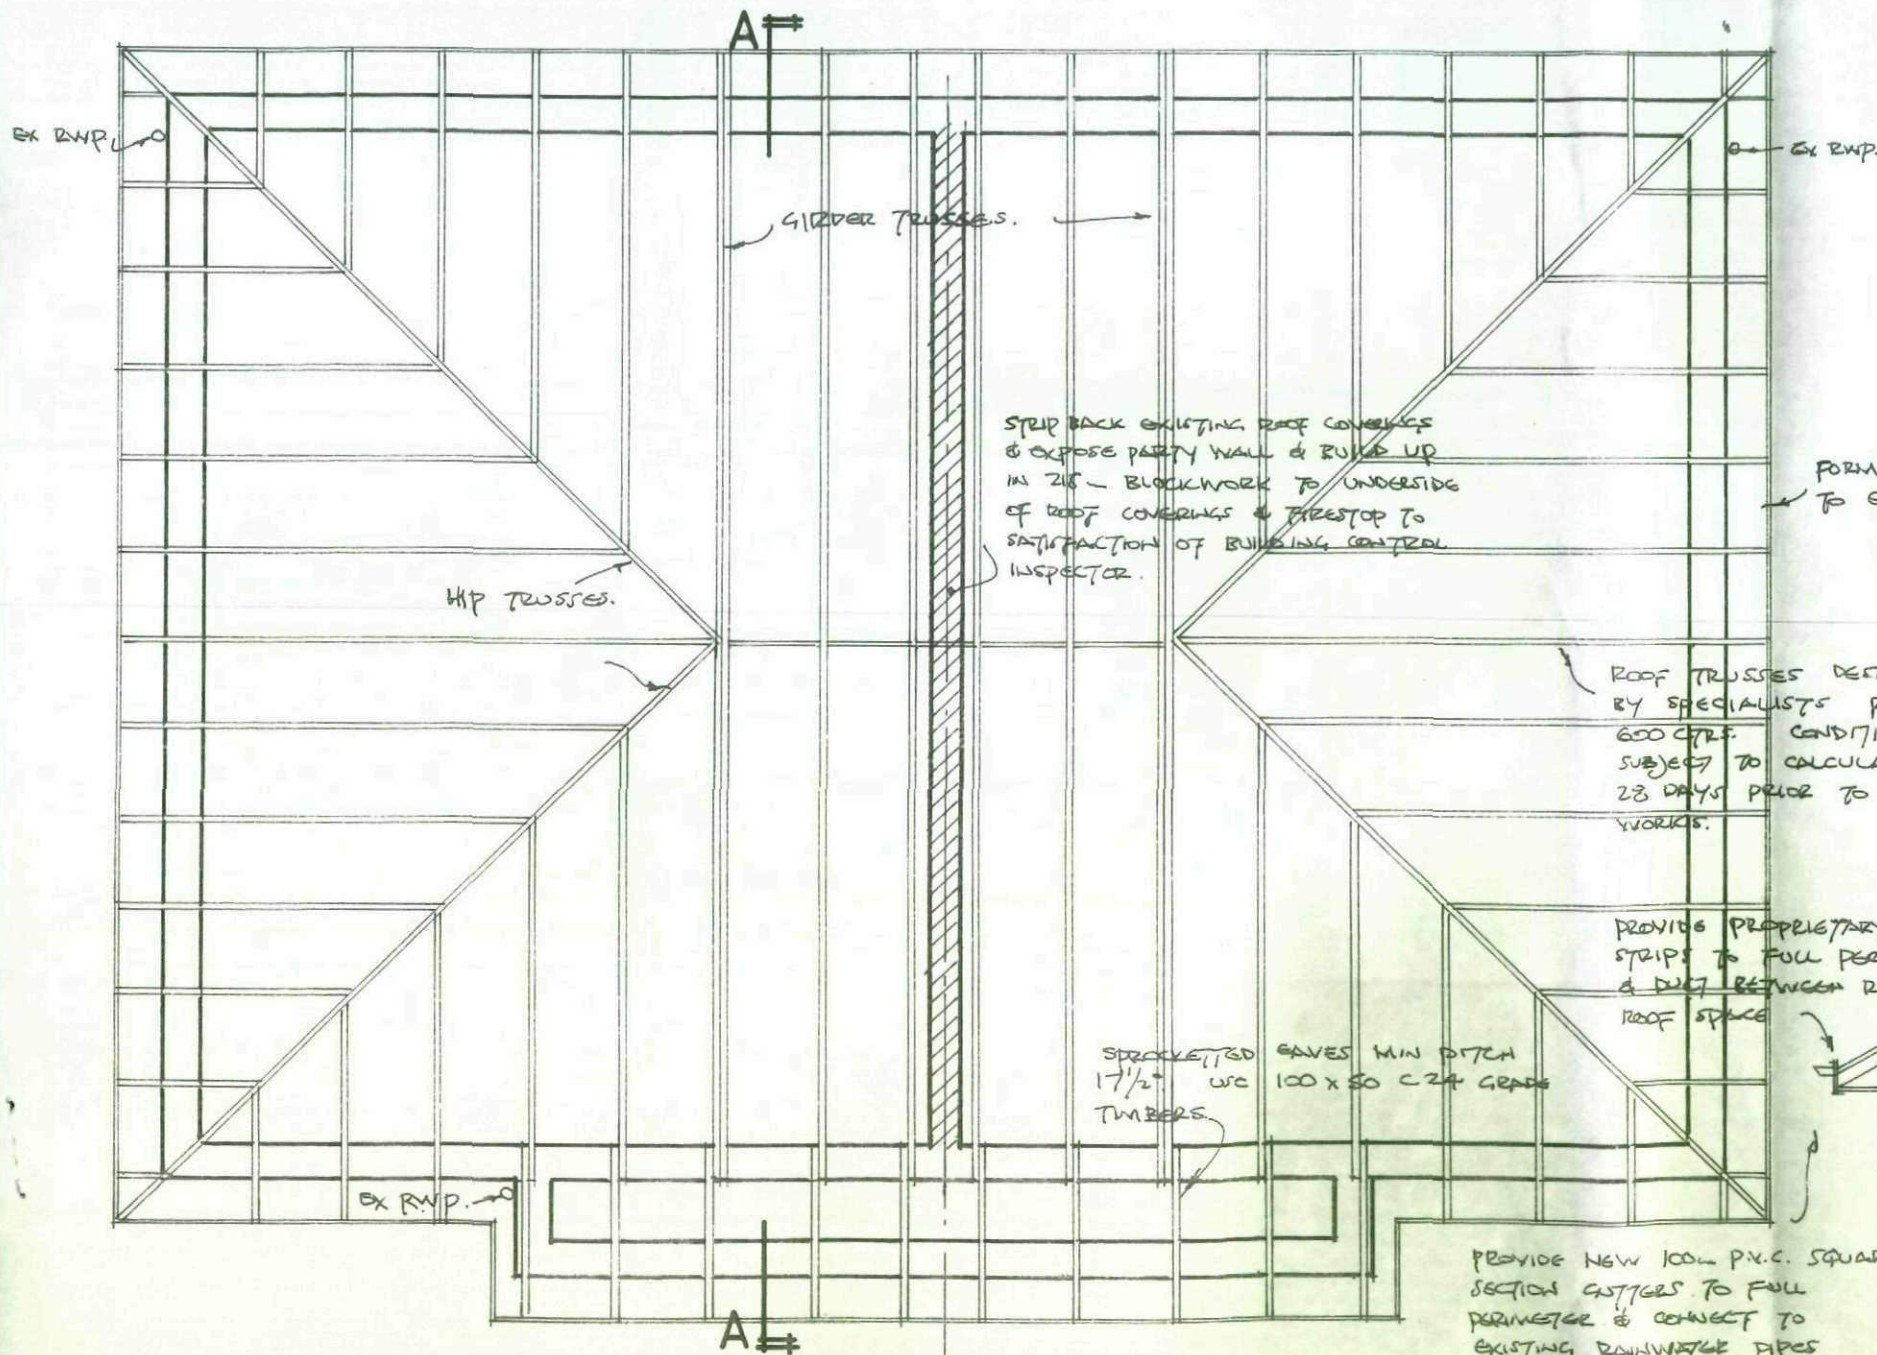

PROPOSED ROOF PLAN SUPERIMPOSED ON EXISTING WALL LAYOUT (1:50)

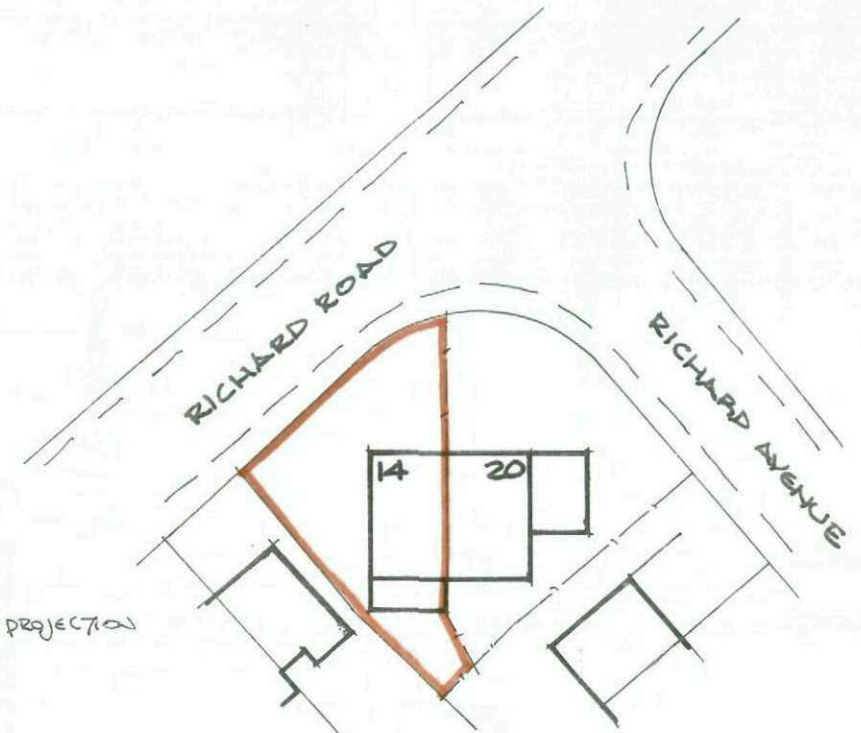


BLOCK PLAN 1/500 approx.

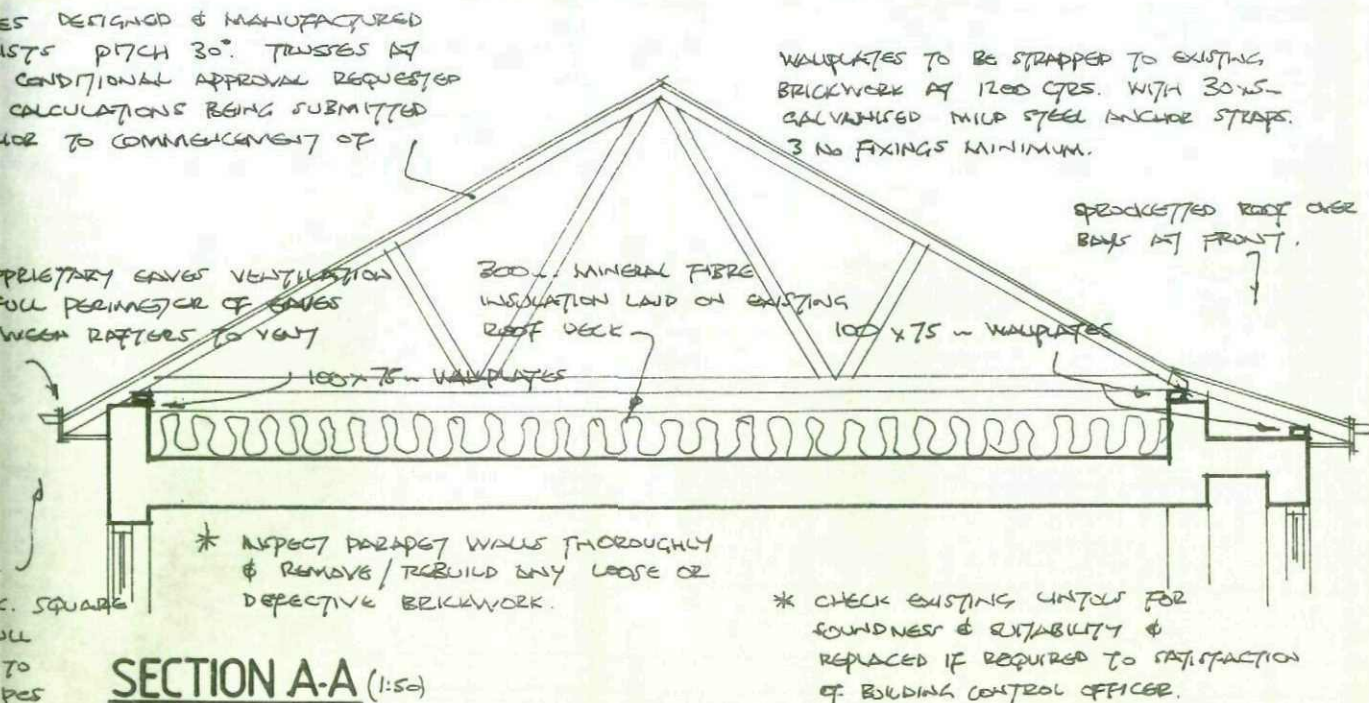


SECTION A-A (1:50)




EX. FRONT ELEVATIONS (1:100)

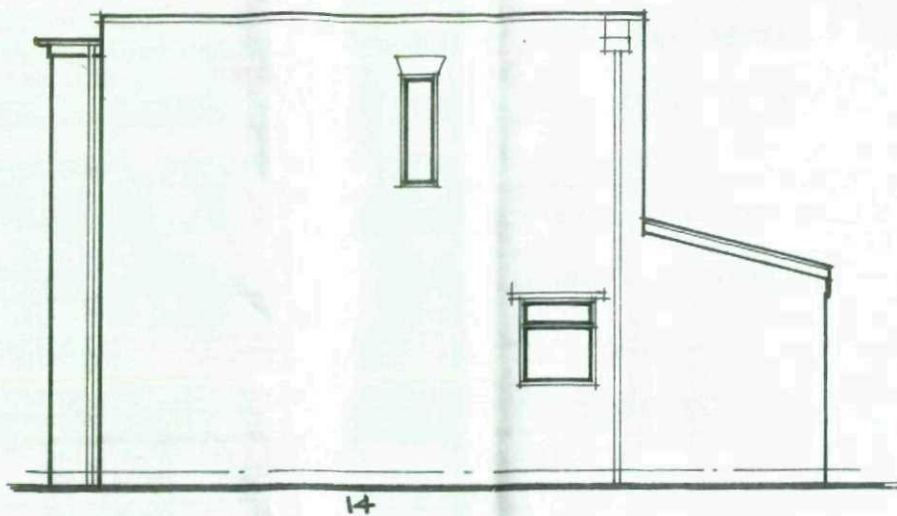

EX. SIDE ELEVATION (1:100)

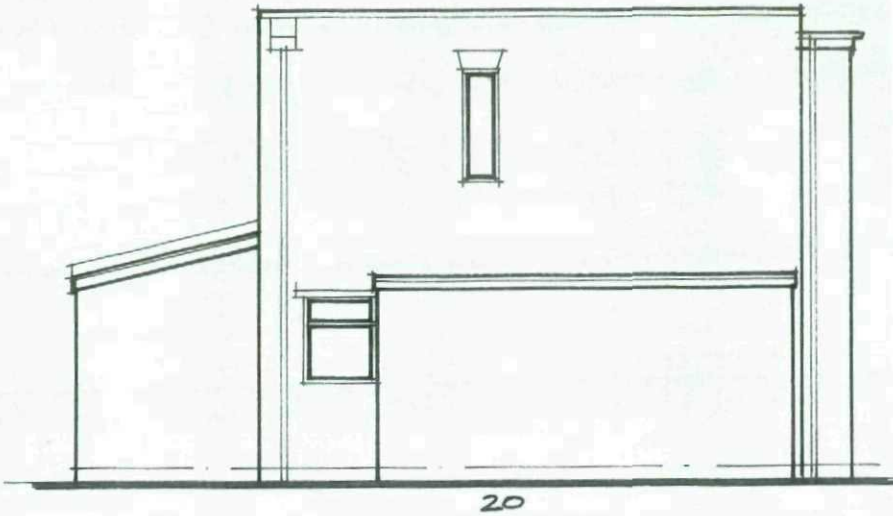


EX. SIDE ELEVATION (1:100)

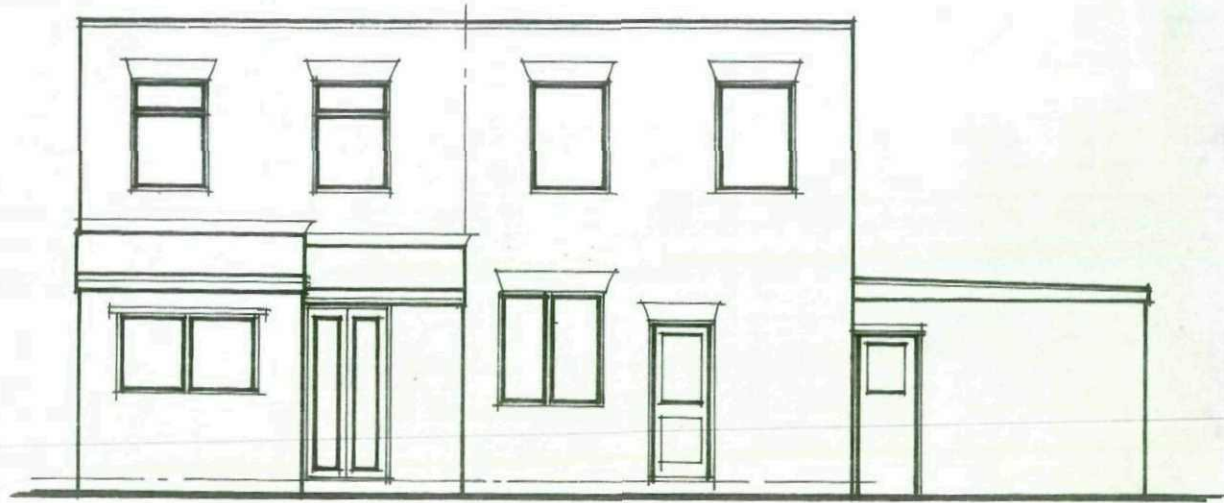

EX. REAR ELEVATIONS (1:100)




PROP. REAR ELEVATIONS (1:100)

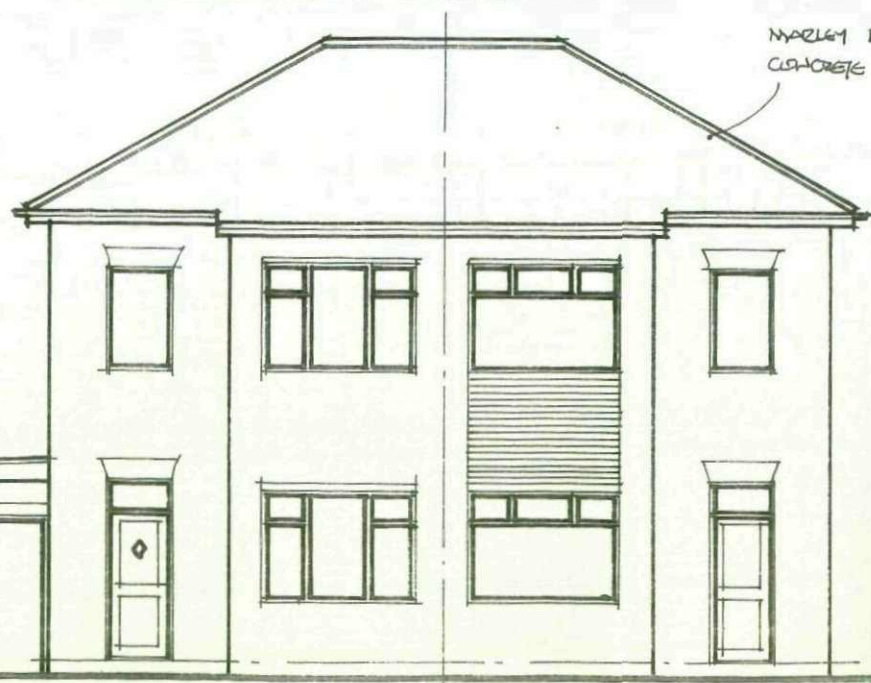


PROP. FRONT ELEVATIONS (1:100)

MARLEY BOLD ROLL OLD ENGLISH DARK RED
CONCRETE INTERLOCKING ROOF TILES.

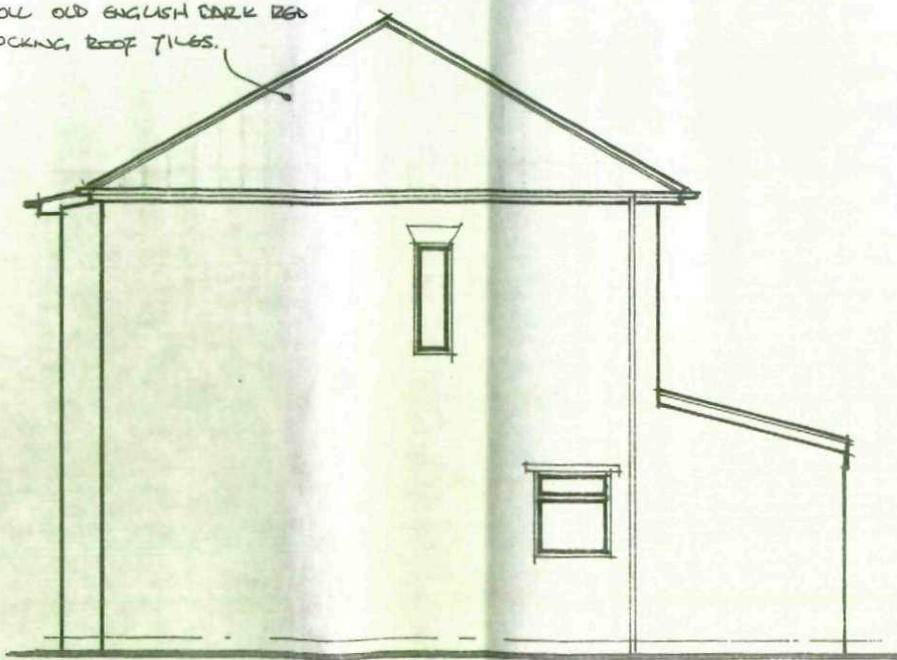

PROP. SIDE ELEVATION (1:100)

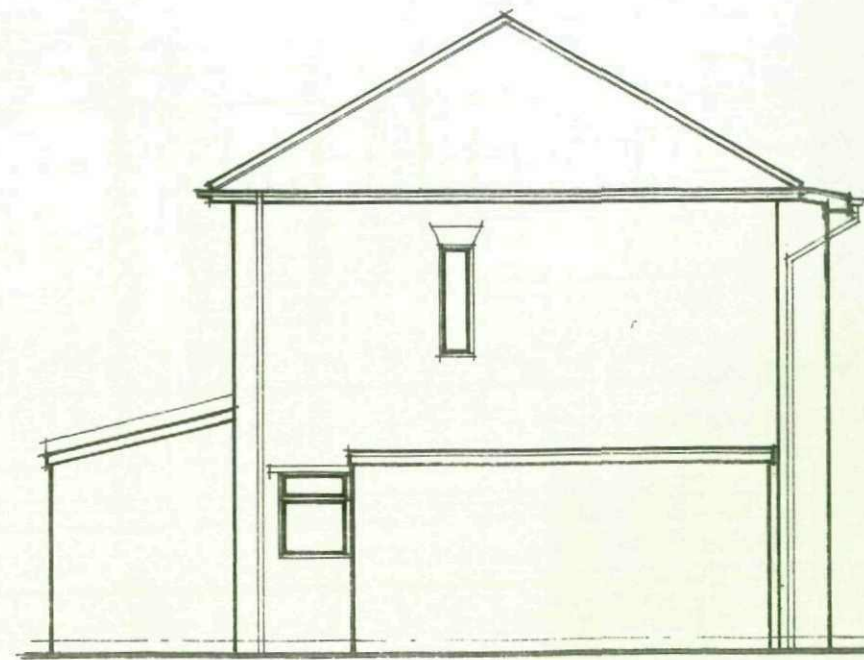

PROP. SIDE ELEVATION (1:100)