
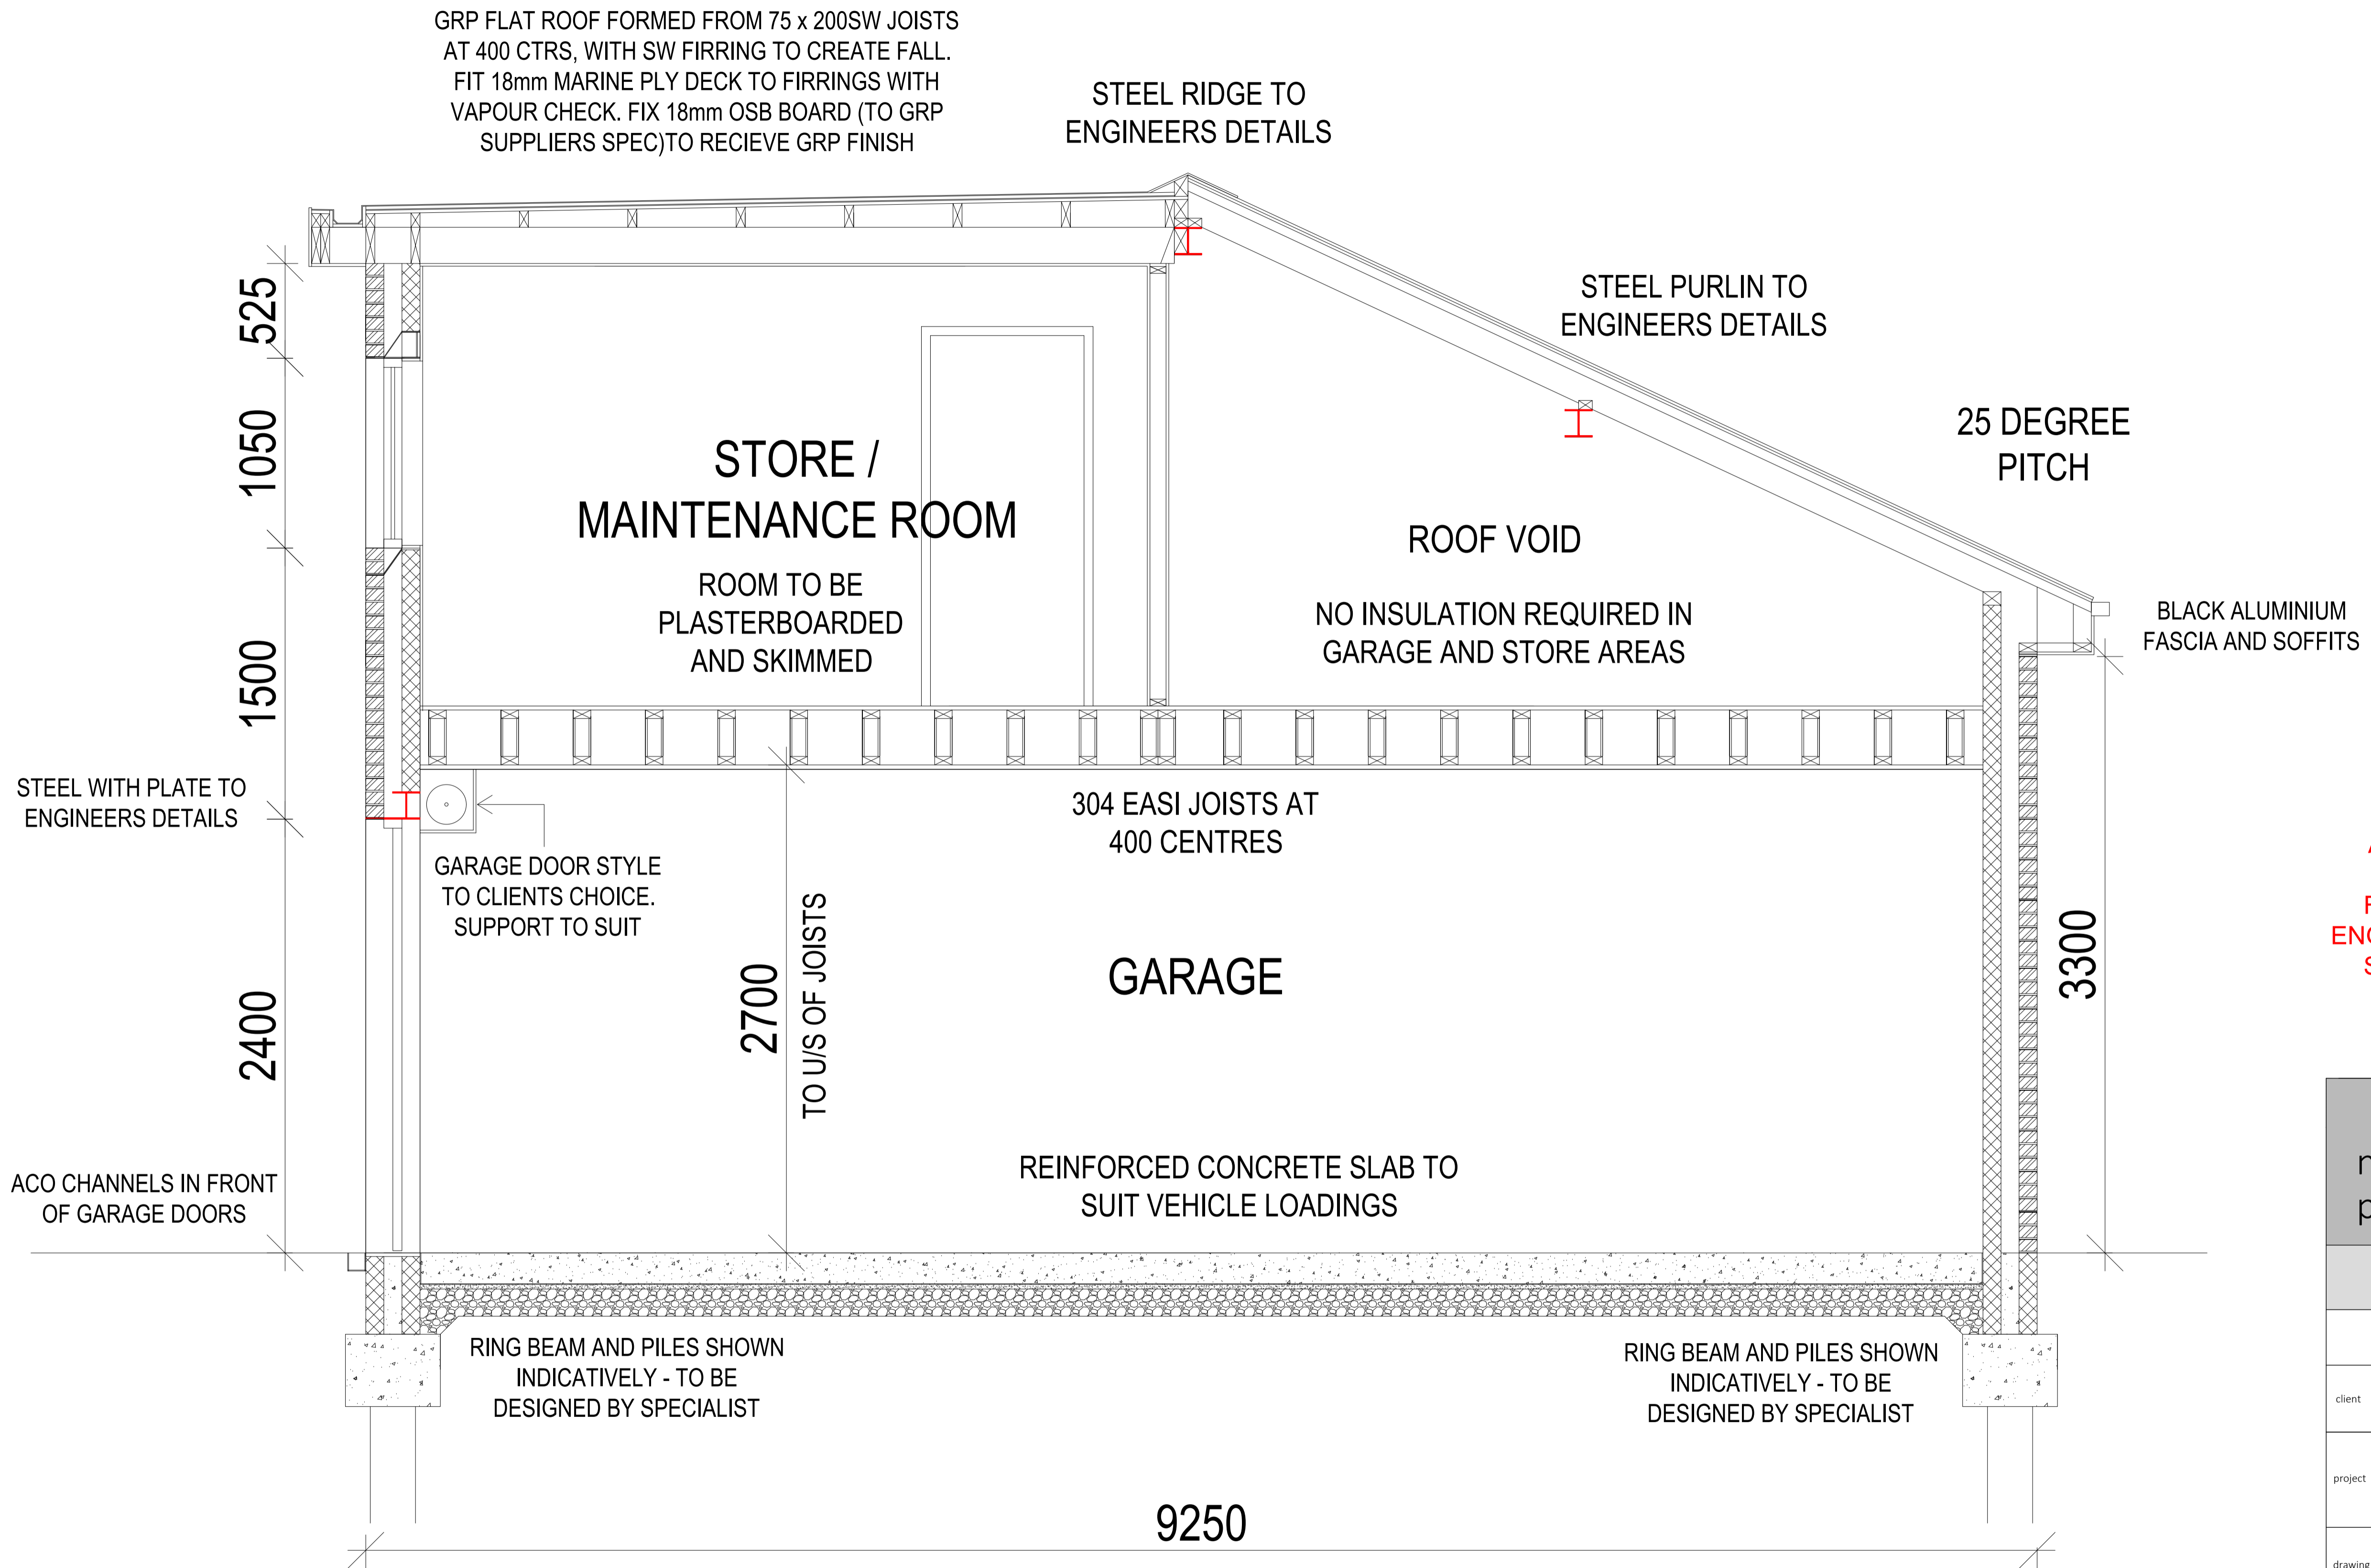


IF IN ANY DOUBT PLEASE ASK THE ARCHITECT FOR CLARIFICATION.
DO NOT SCALE FROM DRAWING. ALL DIMENSIONS TO BE CHECKED ON SITE.
THE COPYRIGHT FOR THESE DRAWINGS REMAINS THE PROPERTY OF THE ARCHITECT. THEY MUST NOT BE REPRODUCED IN ANY WAY WITHOUT THE ARCHITECT'S PRIOR WRITTEN CONSENT.

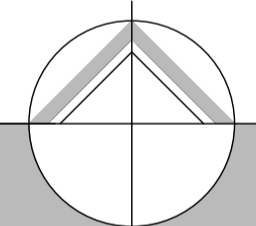

ALL DRAWINGS TO BE CHECKED BY TIMBER FRAME SUPPLIER AND ENGINEER PRIOR TO BEING SENT OUT TO TENDER


northern design partnership
Chartered Architects
The Chapel, Millmoor Road,
Meltham, Holmfirth, HD9 5JU
www.northerndesignpartnership.co.uk
instagram: @northerndesignp
Telephone: (01484) 854848

client	PENISTONE CRICKET CLUB		
project	PROPOSED PAVILION PENISTONE CRICKET CLUB QUEEN STREET PENISTONE S36 6HD		
drawing	PRELIMINARY DETAILED DRAWINGS SECTION A-A		
revision	notes	date	drawn
scale :	1:20 AT A1	11.23	MG
project no.	2280	drawing no.	07

SECTION A-A