


- #1 - DT LIGHTBOX, SPL w/o 2³/₄ WIDE FIN DETAIL SIZED TO MATCH MONITOR MOUNT HGT.
- #2 - WELDED ALUMINUM 'HALO' FRAME 3¹³/₁₆" WIDE
- #6 - TWO SIDE MOUNT LOCKS
- #7 - LED's

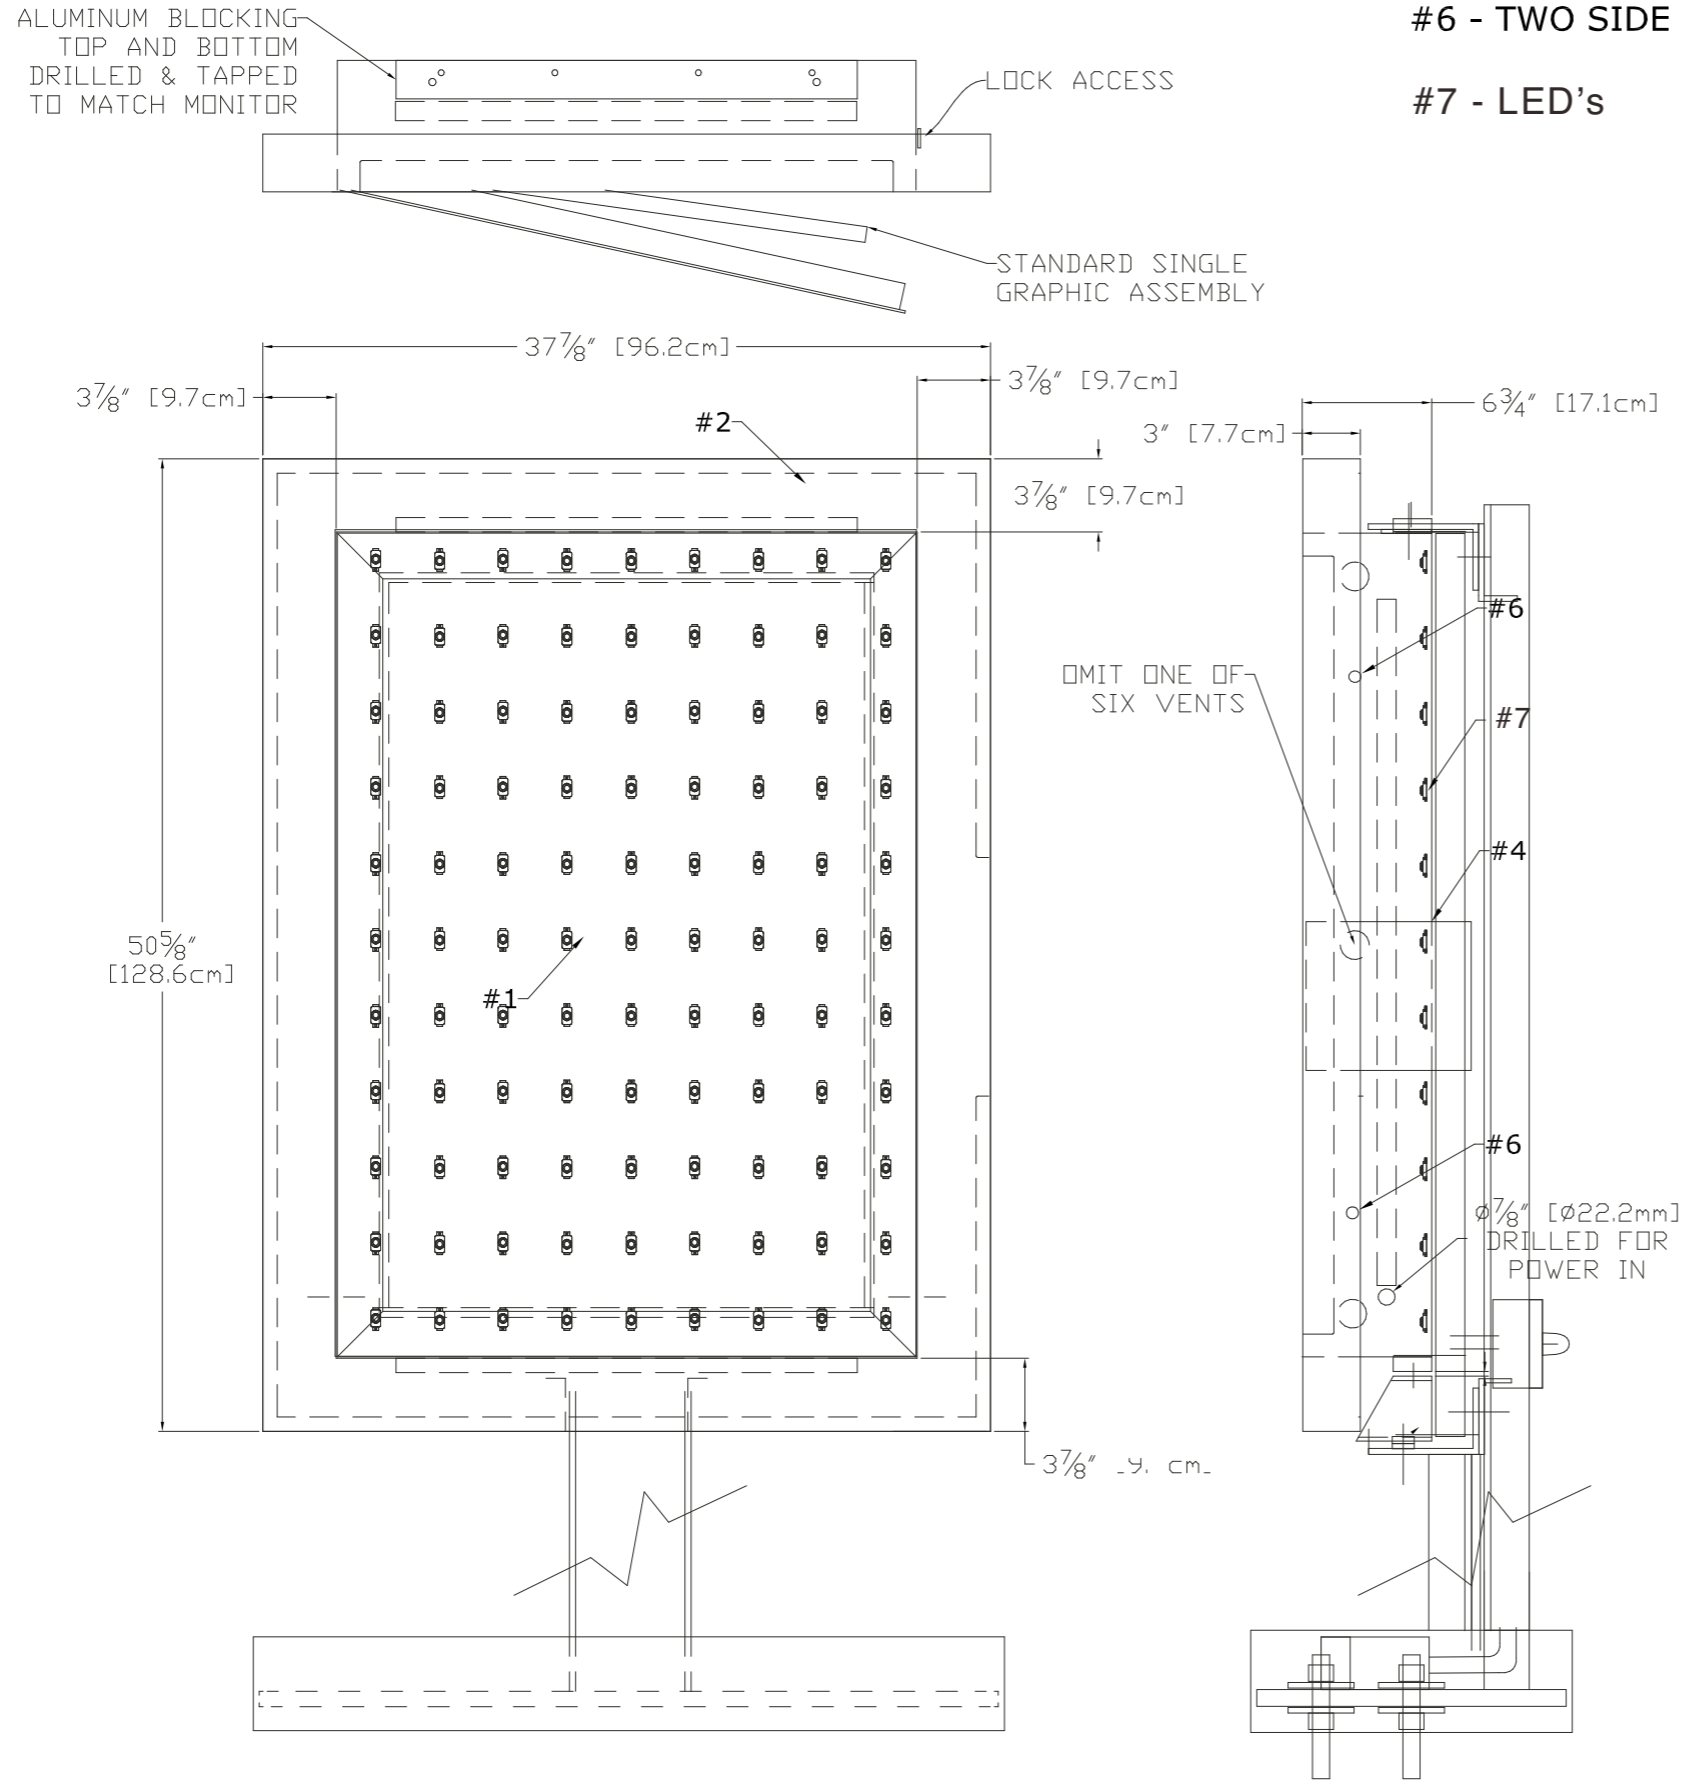

Pre Menu Board

WELDED ALUMINUM
FINISH :
RAL7021
BLACK GREY, 10% SHEEN, EXT

