


Units K1-K9


ATRIUM

MSCP LEVEL 11 EXTENSION


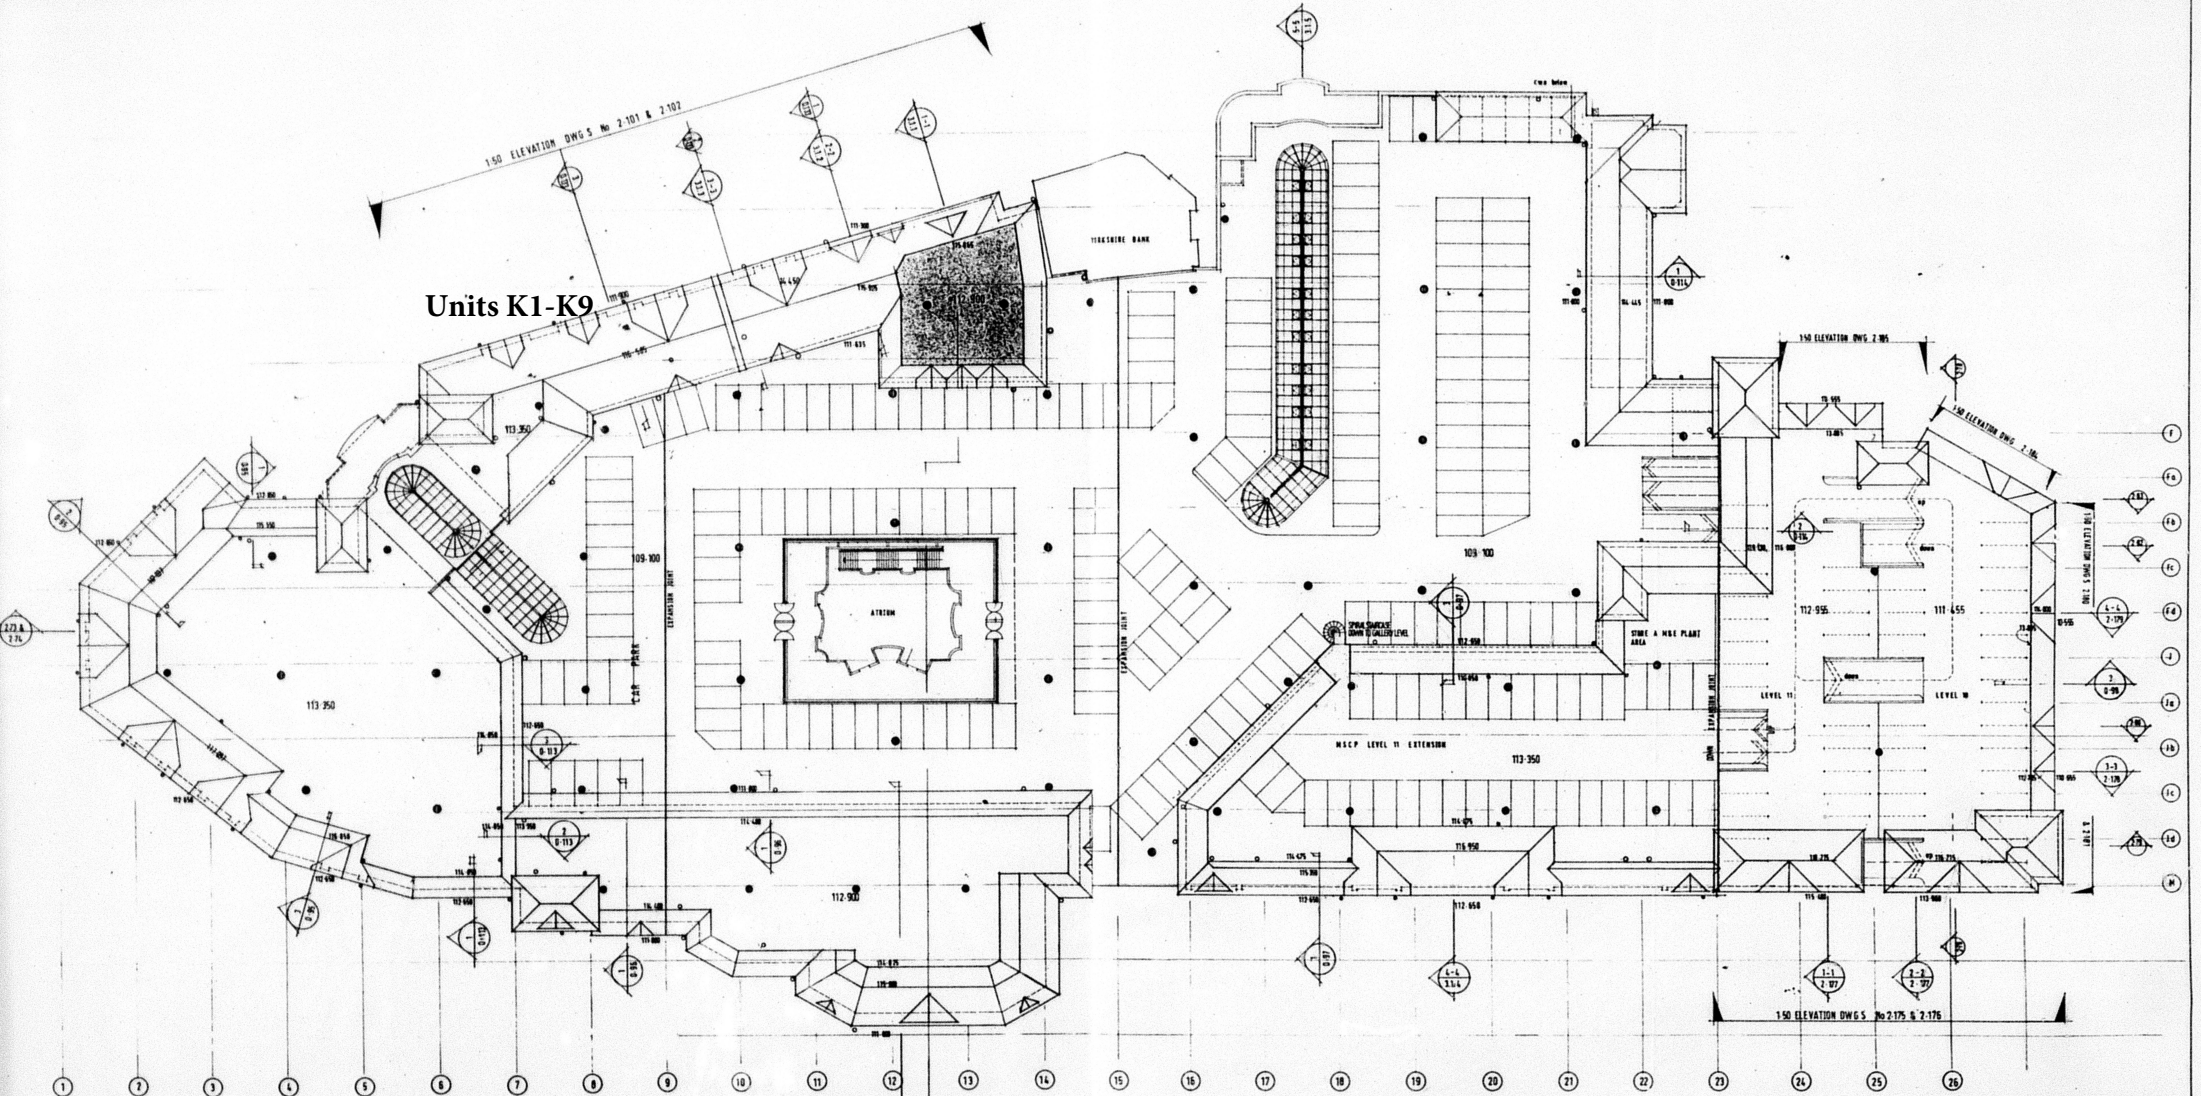

LEGEND

- RAINWATER INLET
- RAINWATER DOWNPIPE


LESLIE JONES Architects

GREYDOT

ALHAMBRA BARNSELY

Scale	1:200	1:500	1:1000
Date	22/01	1-16	4