




LEFT

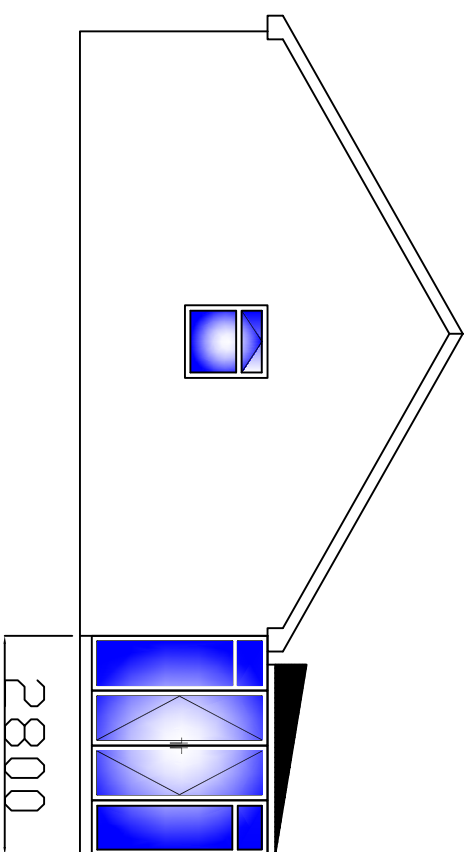


REAR

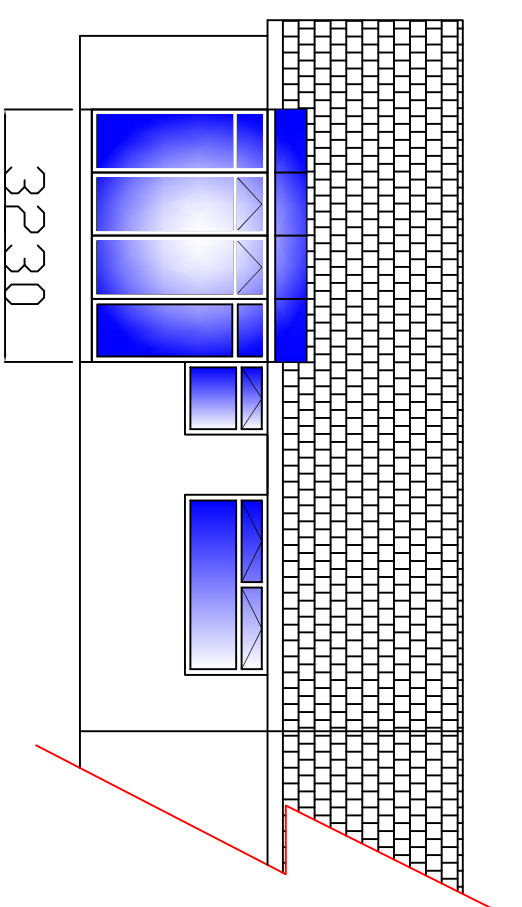

RIGHT

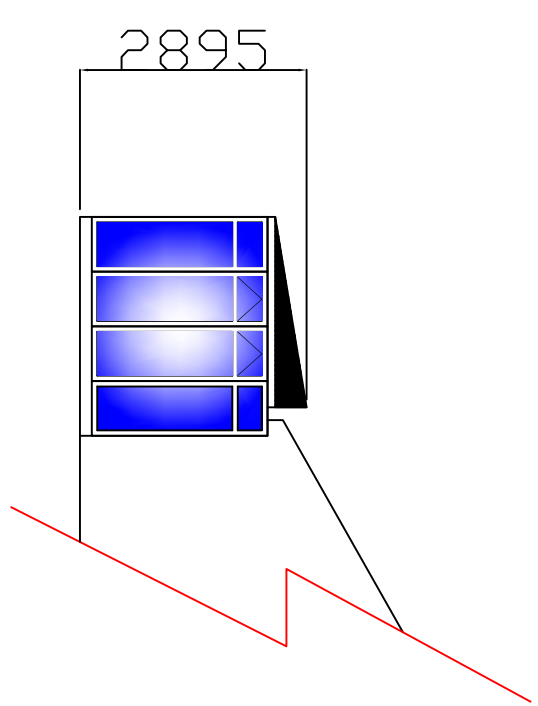

FLOOR PLAN

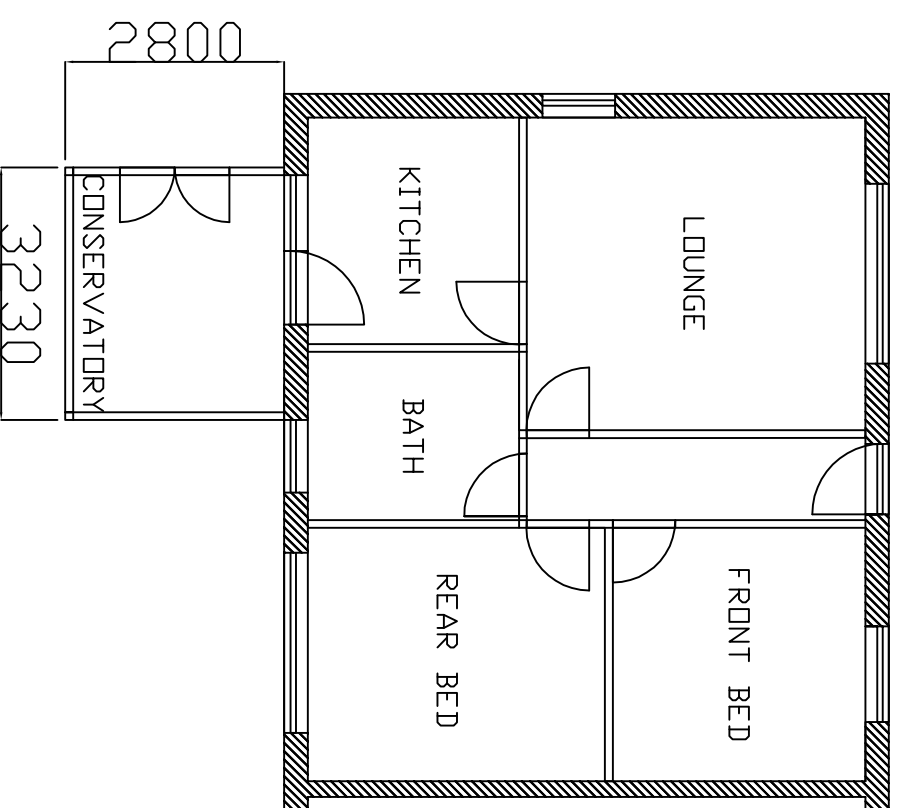

SINGLE STOREY EXTENSION TO FORM
 CONSERVATORY
 GLAZED FRAMES & LEAN TO STYLE ROOF IN
 WHITE UPVC
 RAINWATER INTD EXISTING STORM DRAIN

SCALE 1:100
 PROPOSED ELEVATION DRAWING

MR GEOFFRY COLLINS
 12 GREEN ACRES, HOYLAND
 S74 0HL

MIKE TAYLOR 24.5.2010