




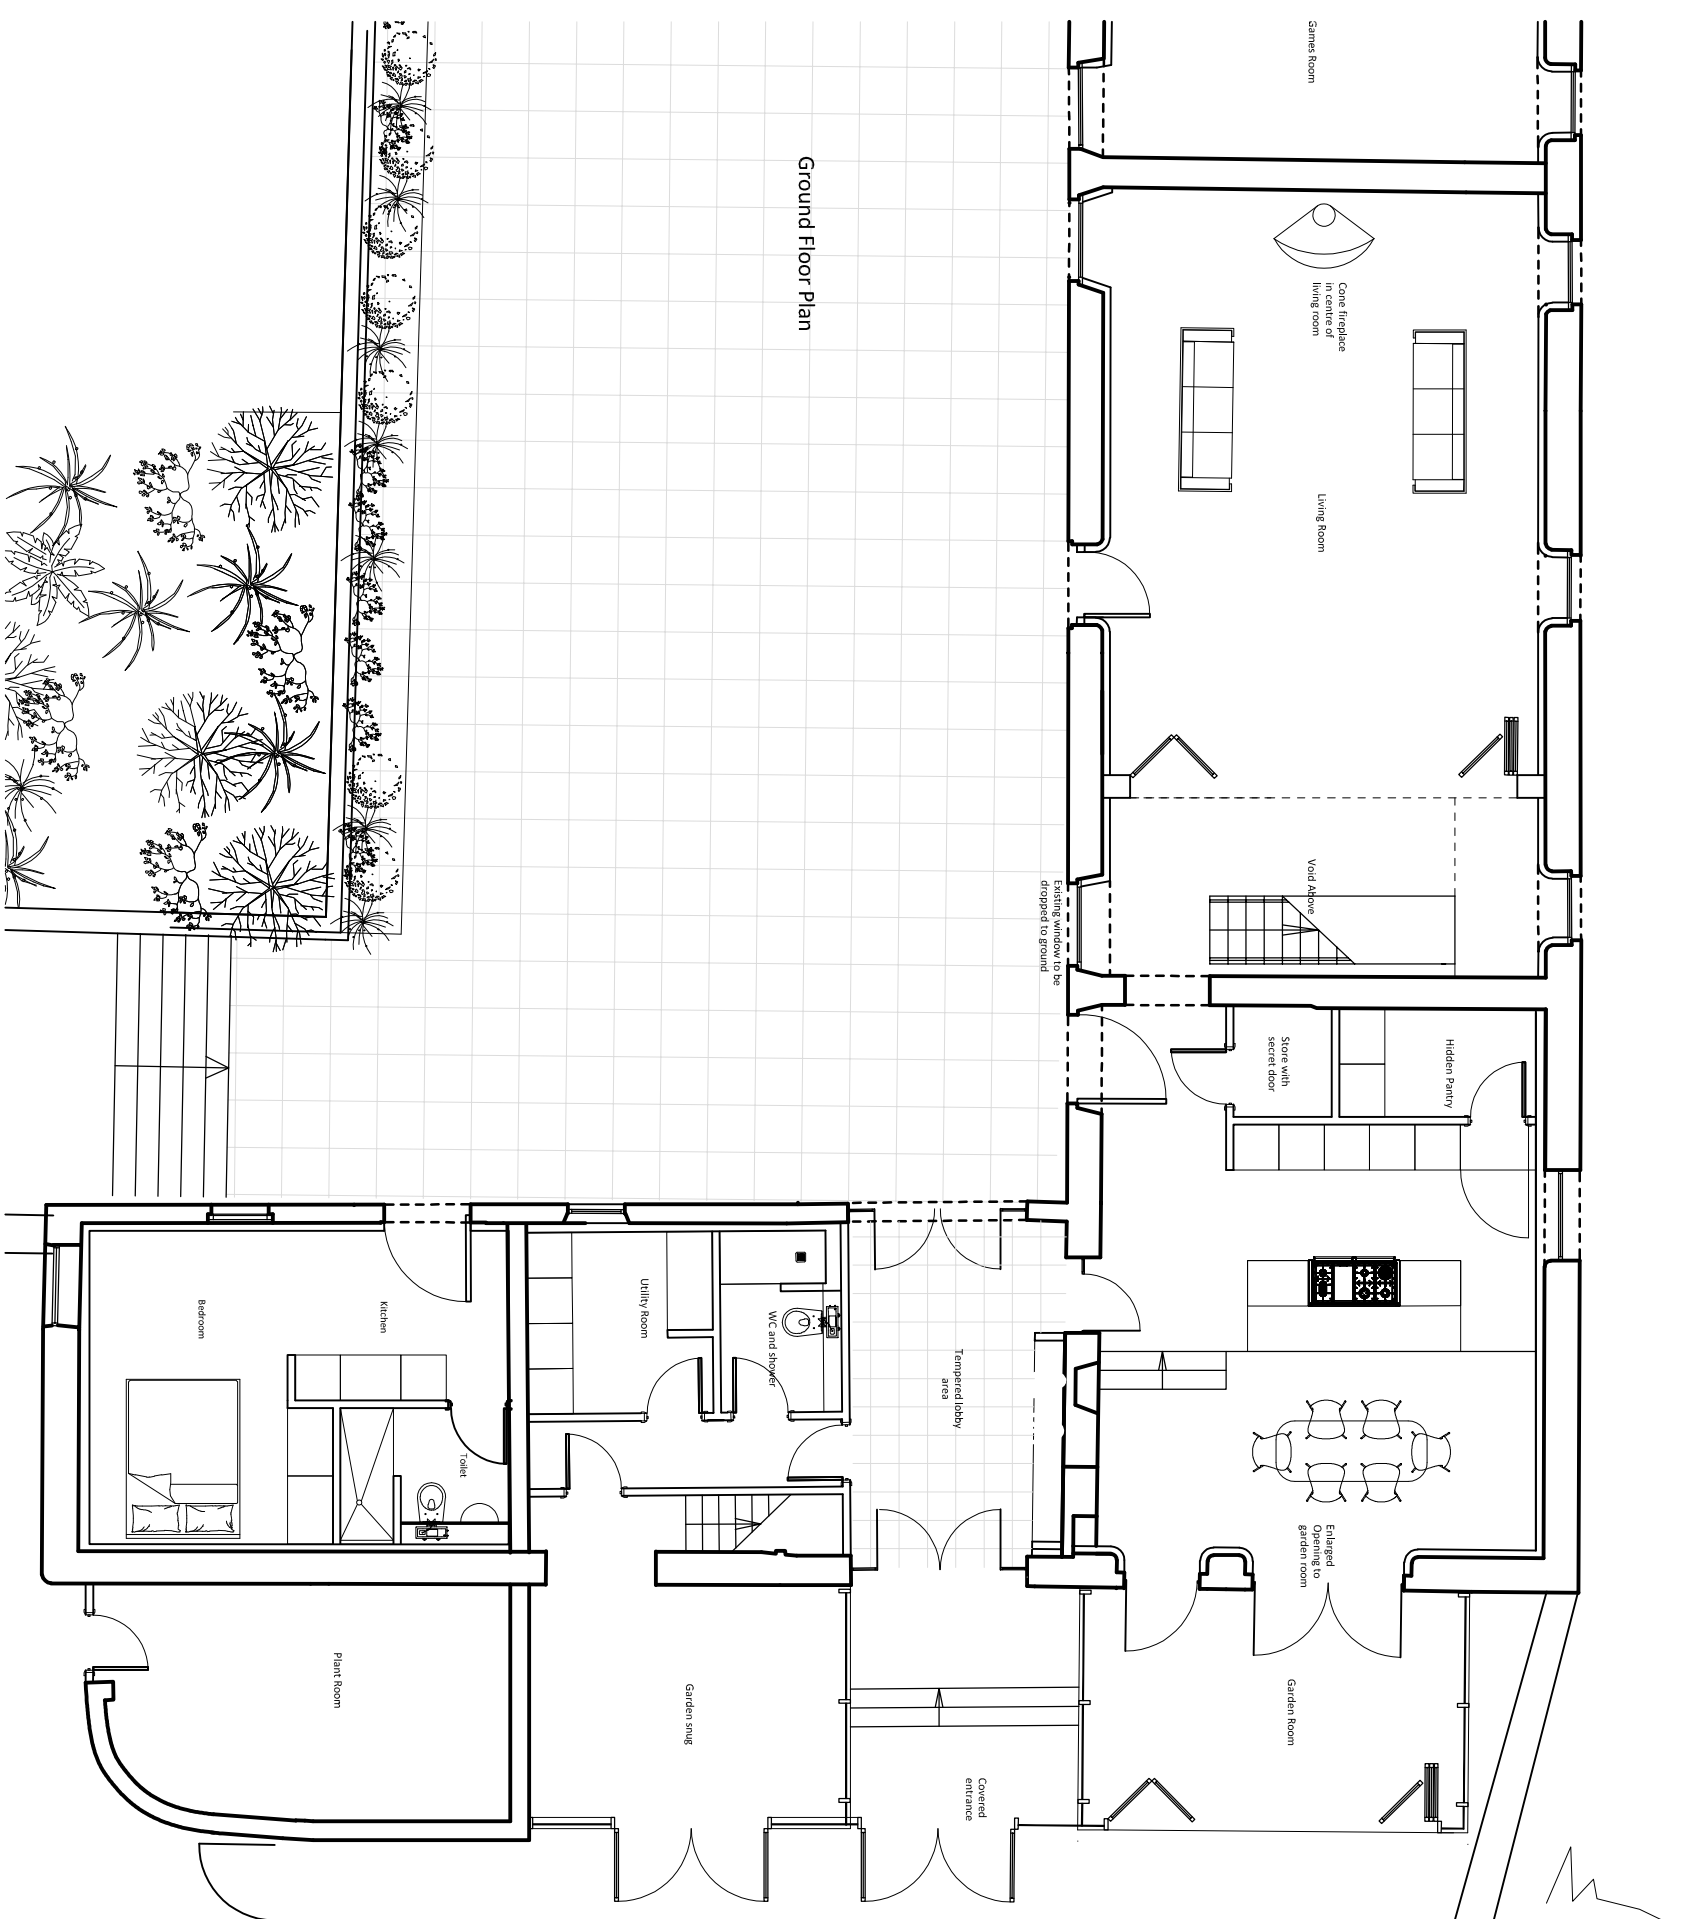

Ground Floor Plan

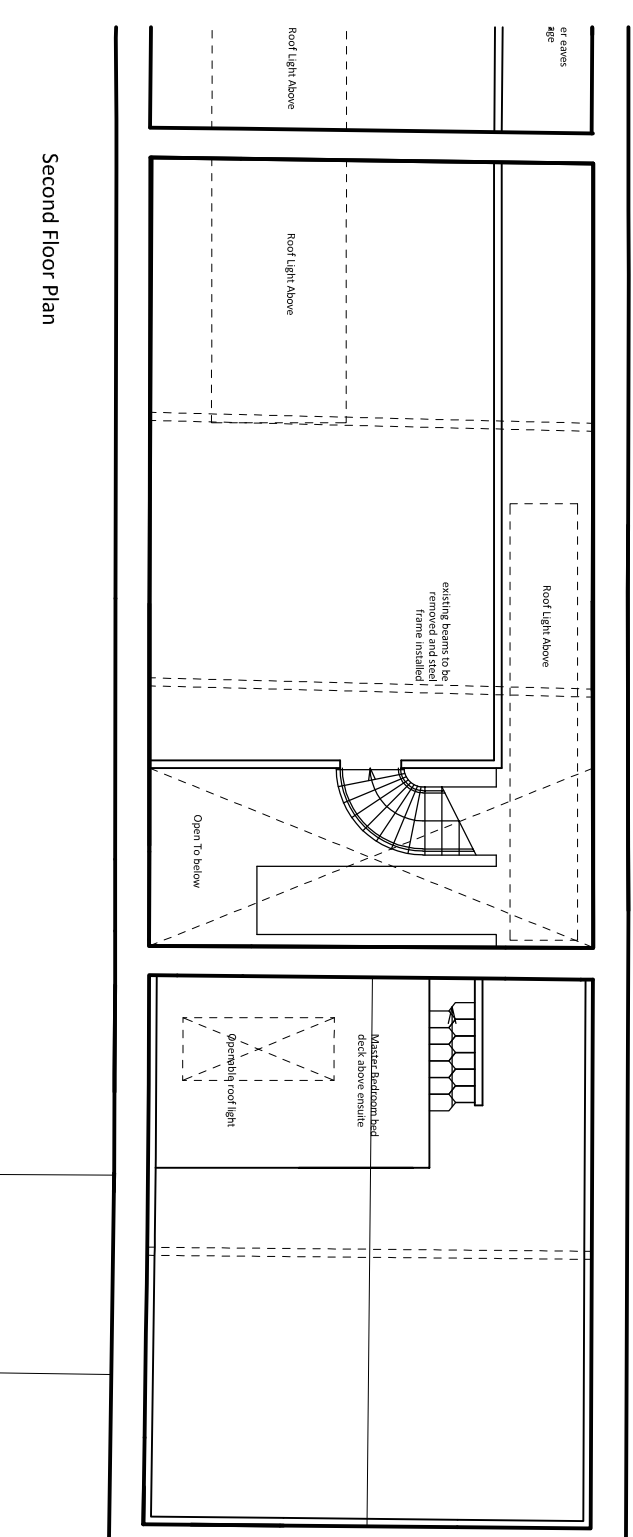

Second Floor Plan

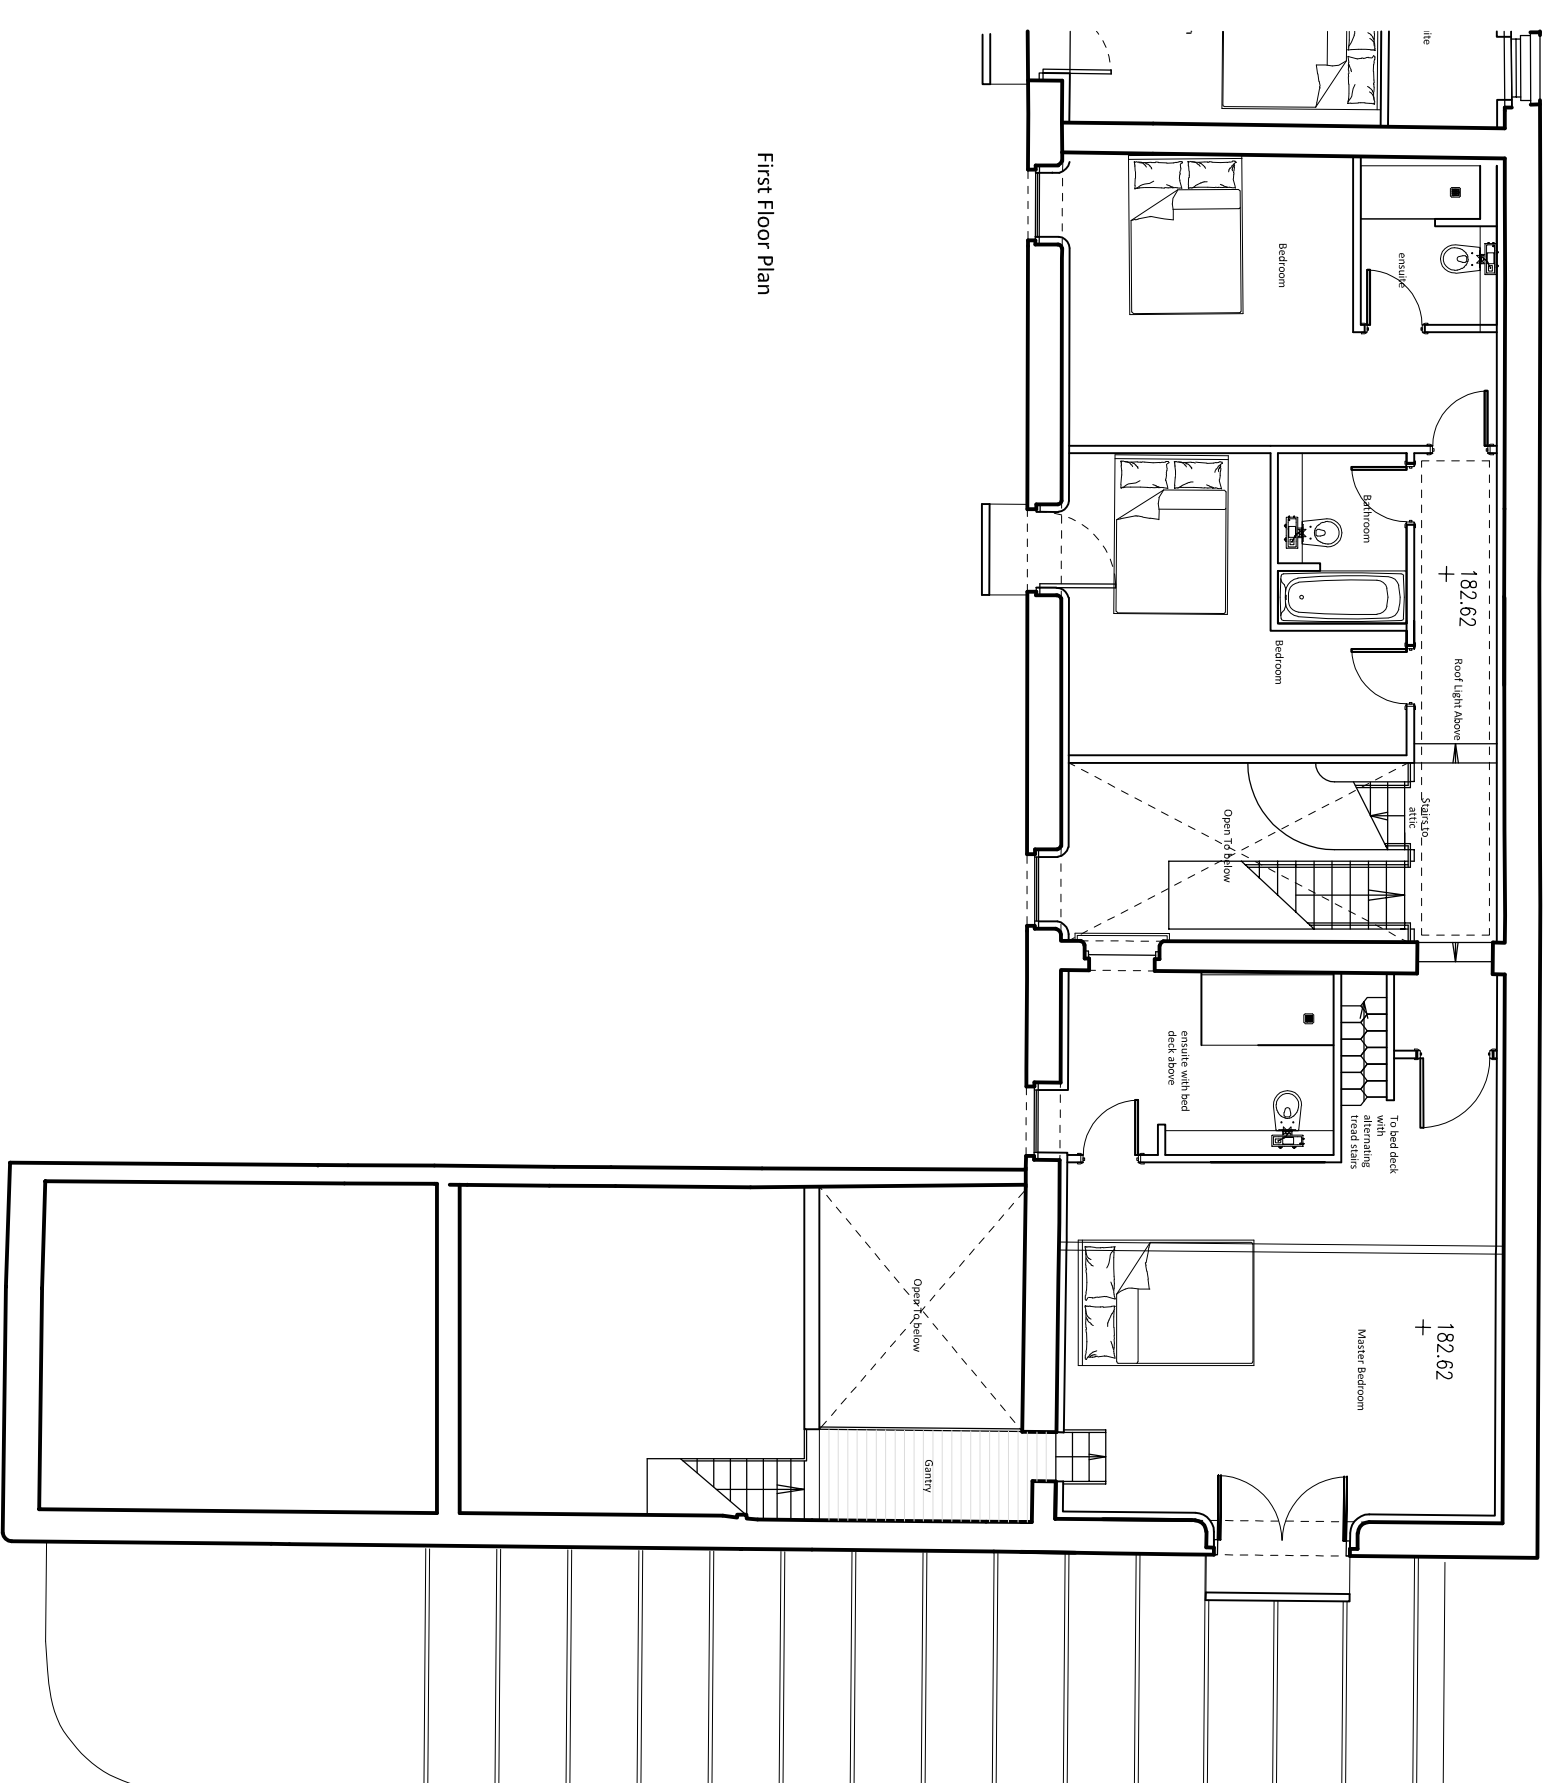

First Floor Plan

