


Land to rear of Greenland Cottage
Proposed dwelling
Planning reference 2025/0279

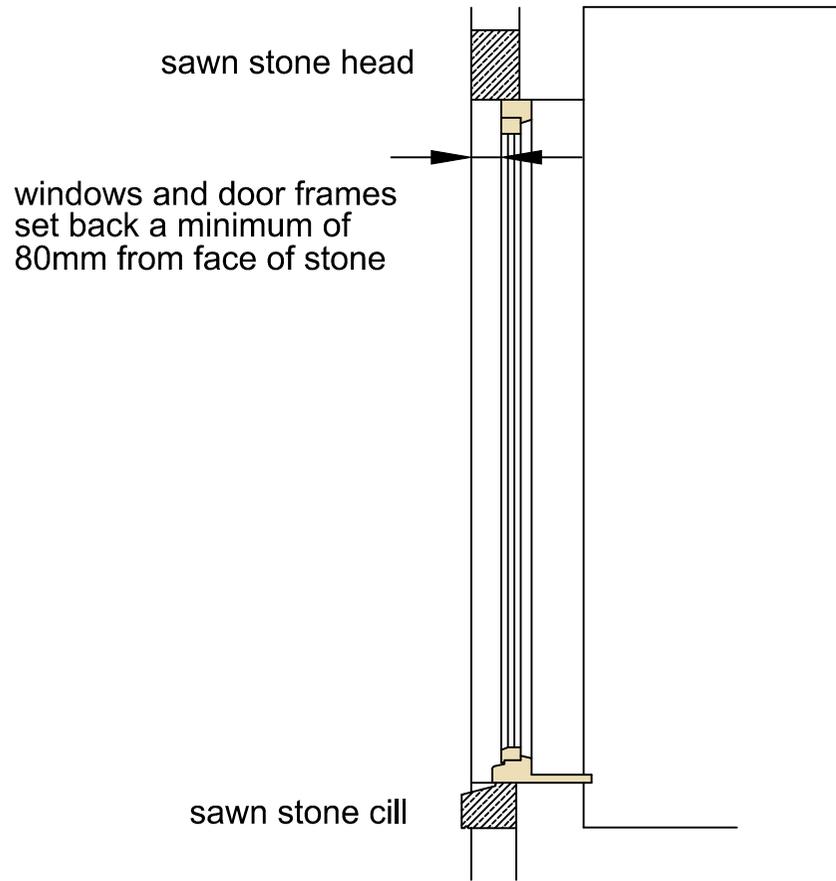

typical window/door reveal detail