


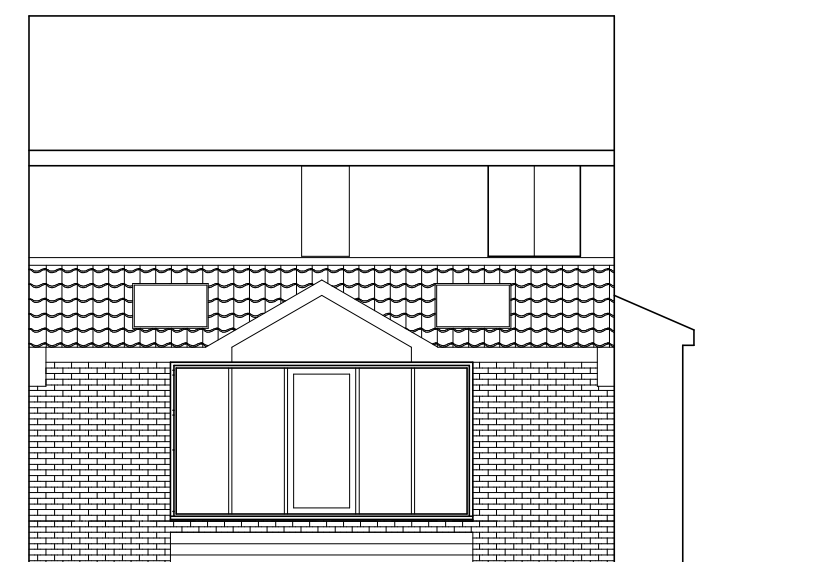


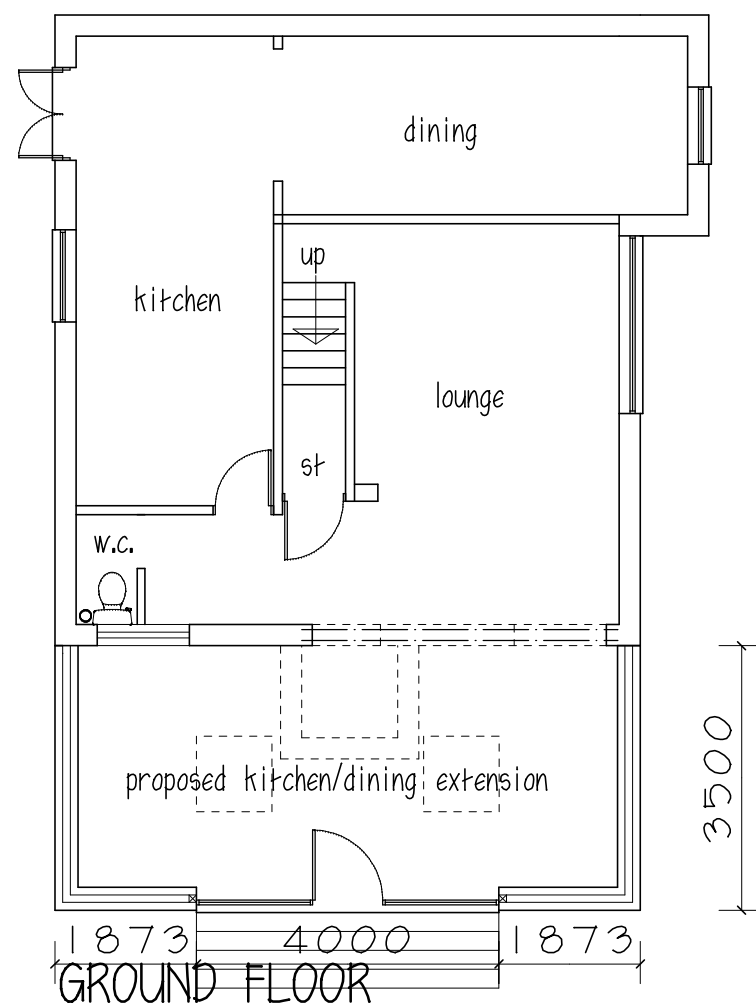

FRONT ELEVATION

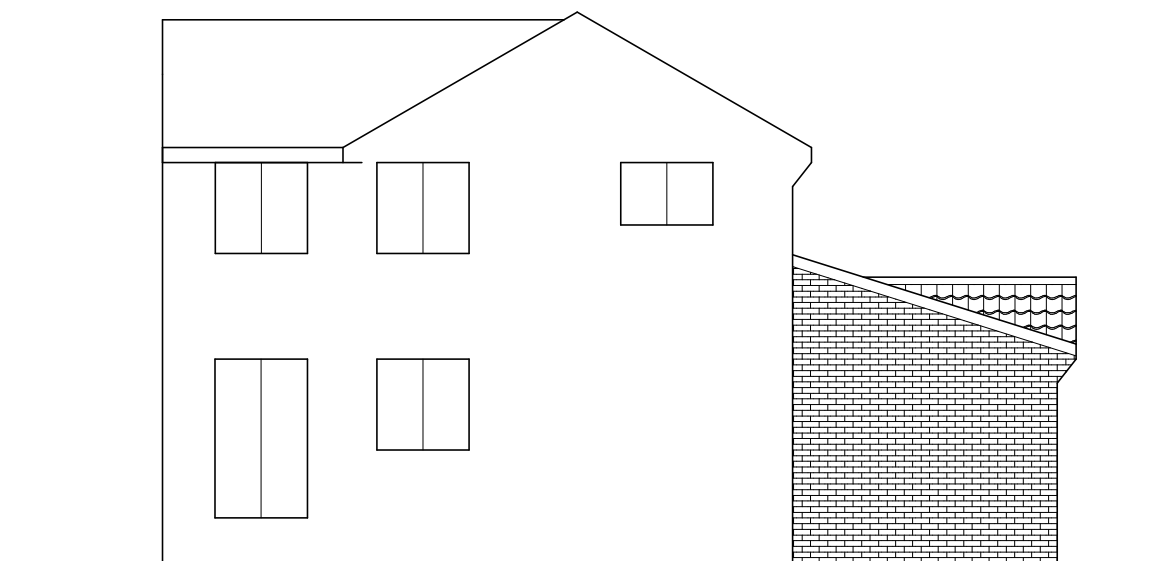

SIDE ELEVATION

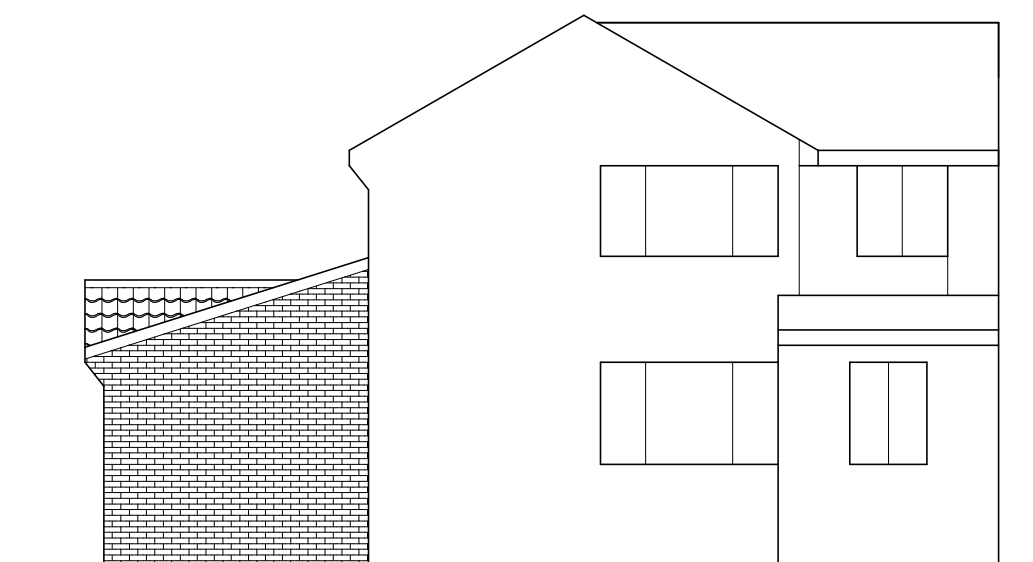

SIDE ELEVATION

Mr & Mrs J DYE

PROPOSED EXTENSION
6 MALLORY WAY
CUDWORTH
BARNLEY S72 8BT

PROPOSED PLAN & ELEVATIONS

1:100@A3 OCT 24 Rev A

Peter Thompson

"Linwood"

Barnsley Road

Dodworth

Barnsley S75 3JR t&f. 01226 201391

m. 07973251730
e-mail peter-thompson@hotmail.co.uk



M.C.I.A.T.