

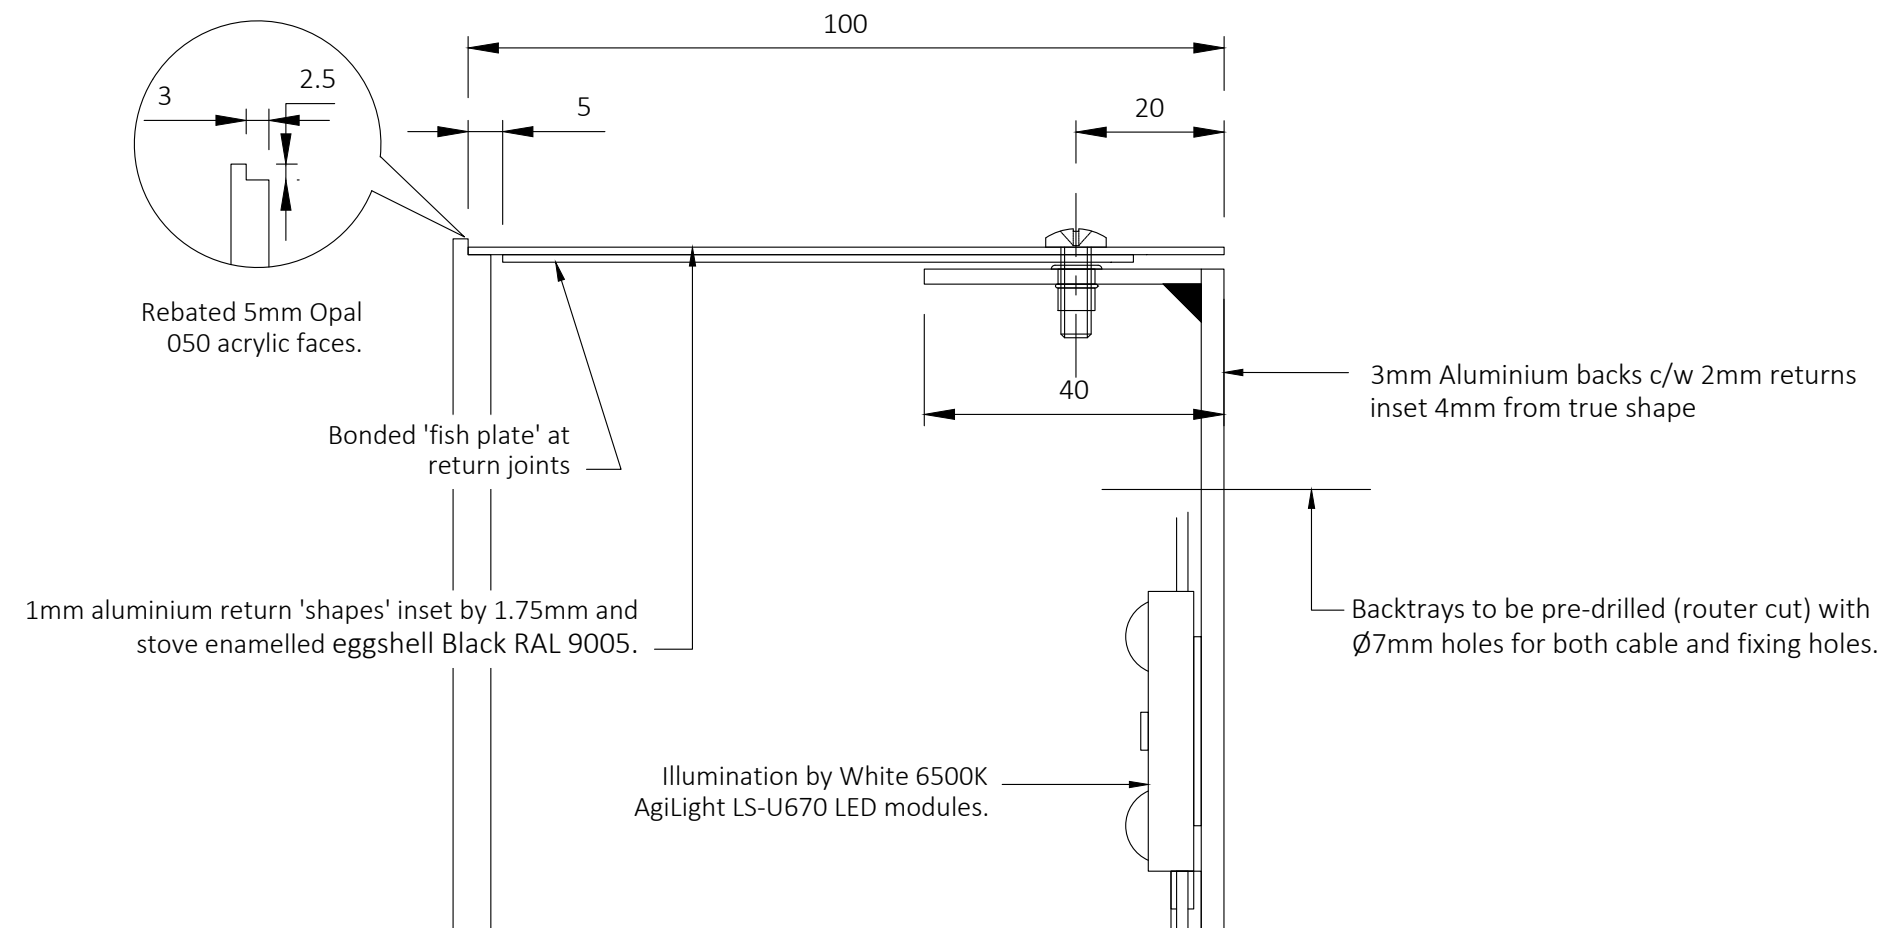


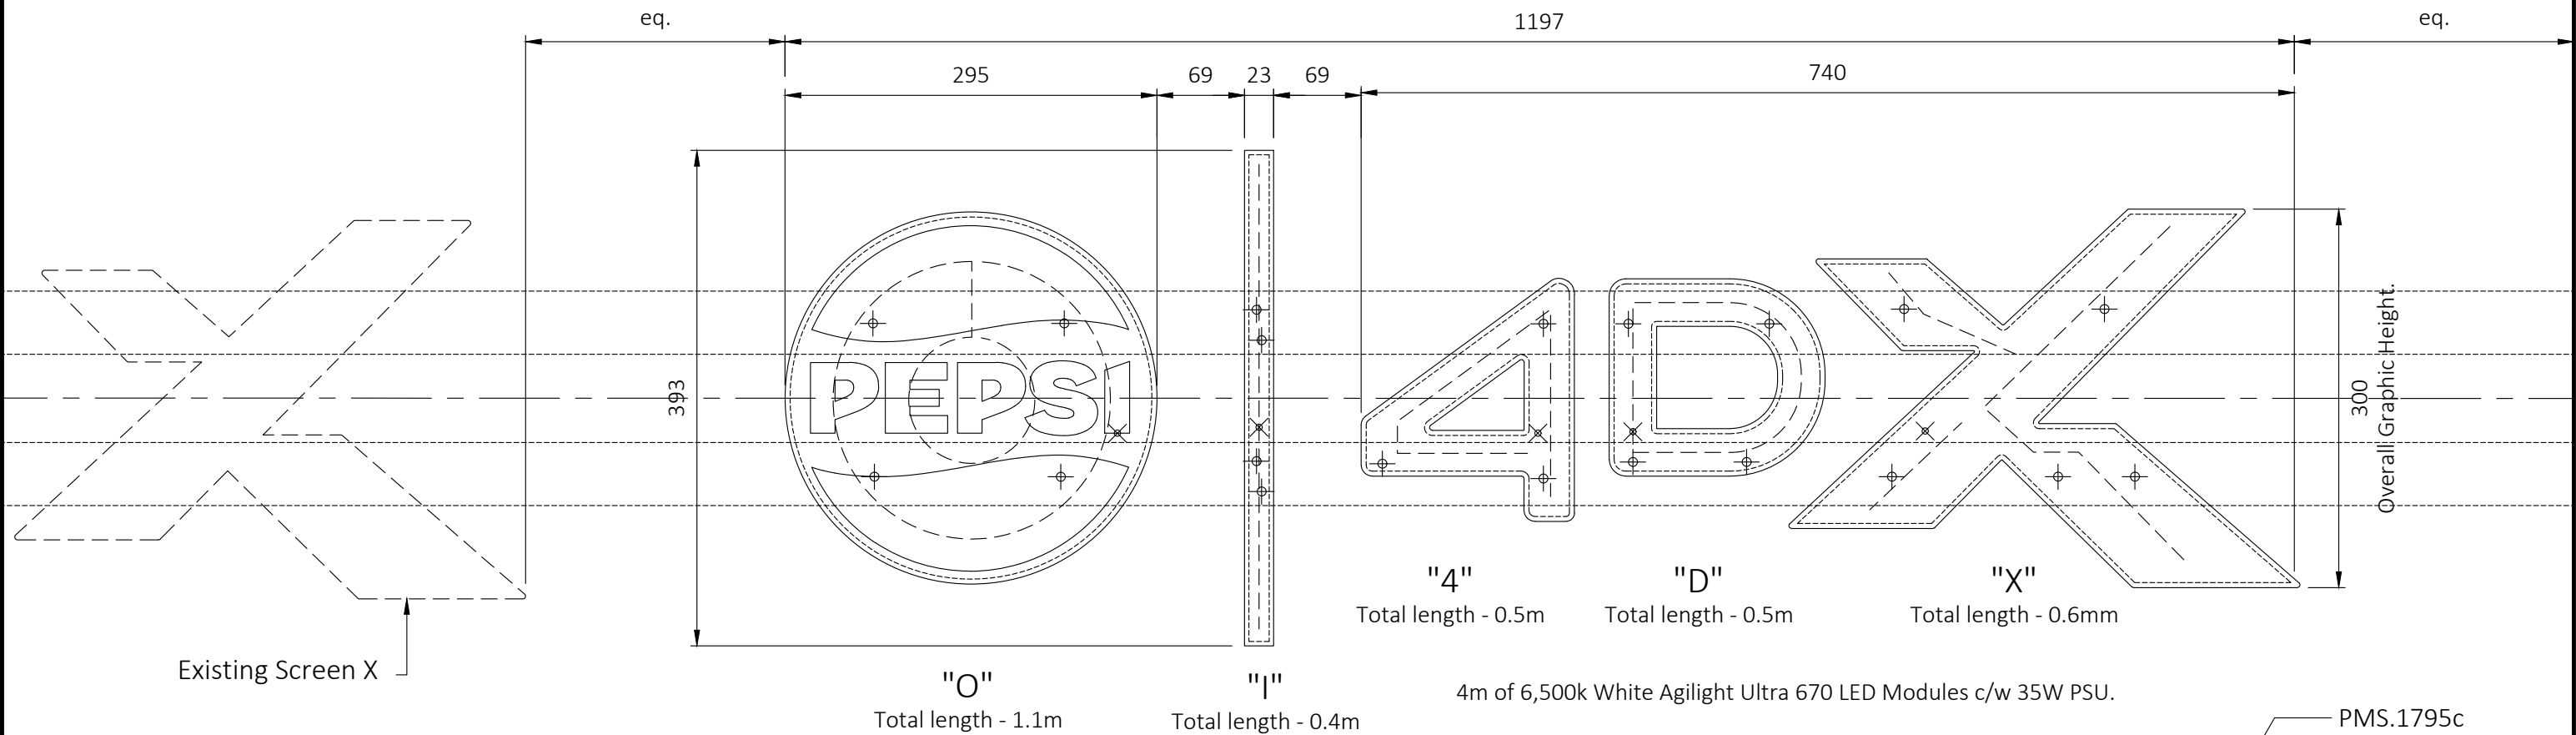


CLIENT: CINEWORLD CINEMAS				W/O No: 66162	
ADDRESS: BARNSELEY					
DRAWING No: cineworld\ref66162\99.DOF\66162_A-01_Pepsi-4DX built up sign_300mm					
DESCRIPTION:					
DRAWN BY: R. Brookes	ISSUED BY:	PROJ MGR: J. Dawson	SCALE @ A3: 1:5	DATE: 12.08.2024	
REV:	REV DATE:	CHECKED BY (sign):			
REVISIONS:					


QTY.: 1

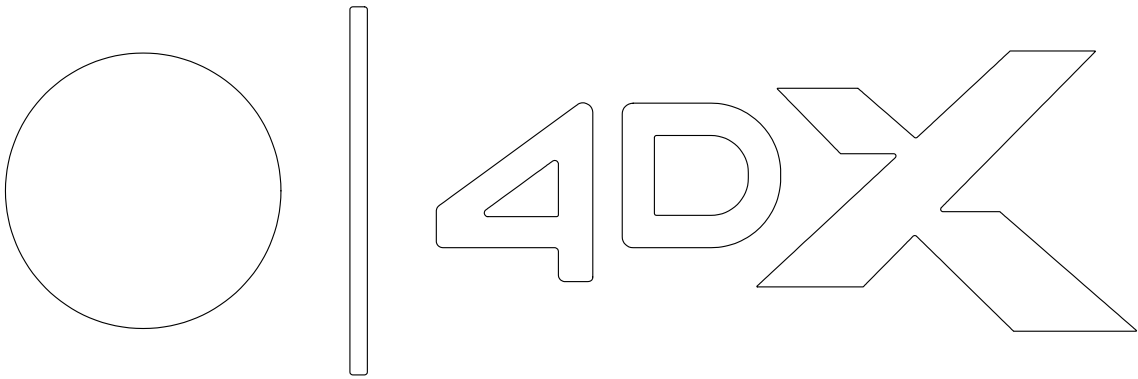

cutting file name:
pepsi 4DX_300mm letter bender

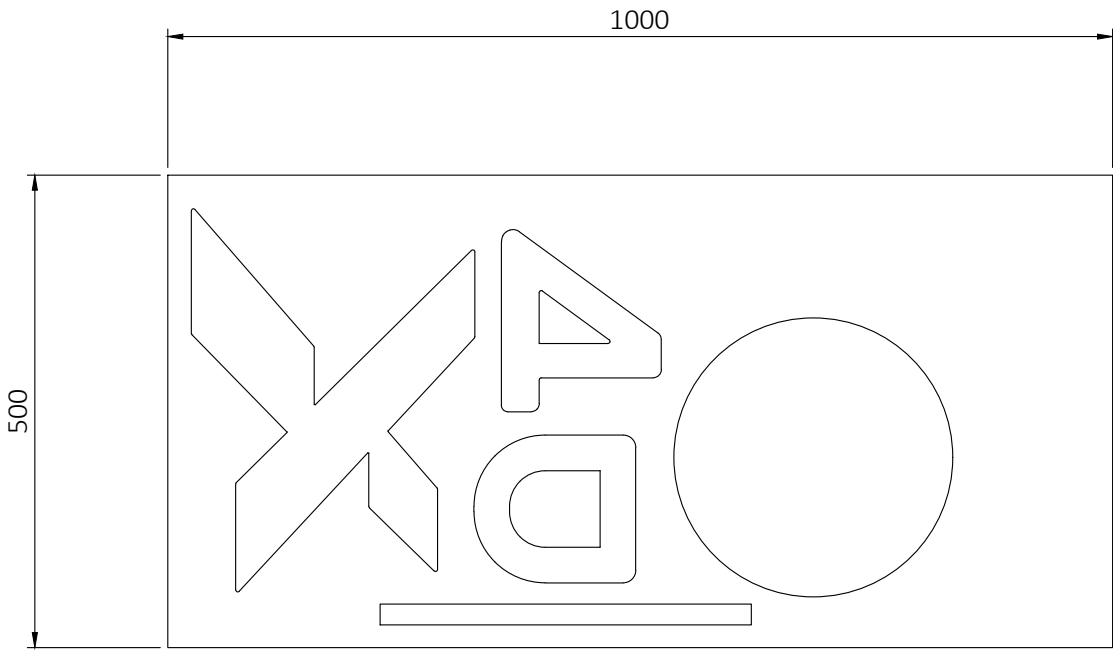

cutting file name: pepsi 4DX_300mm opal

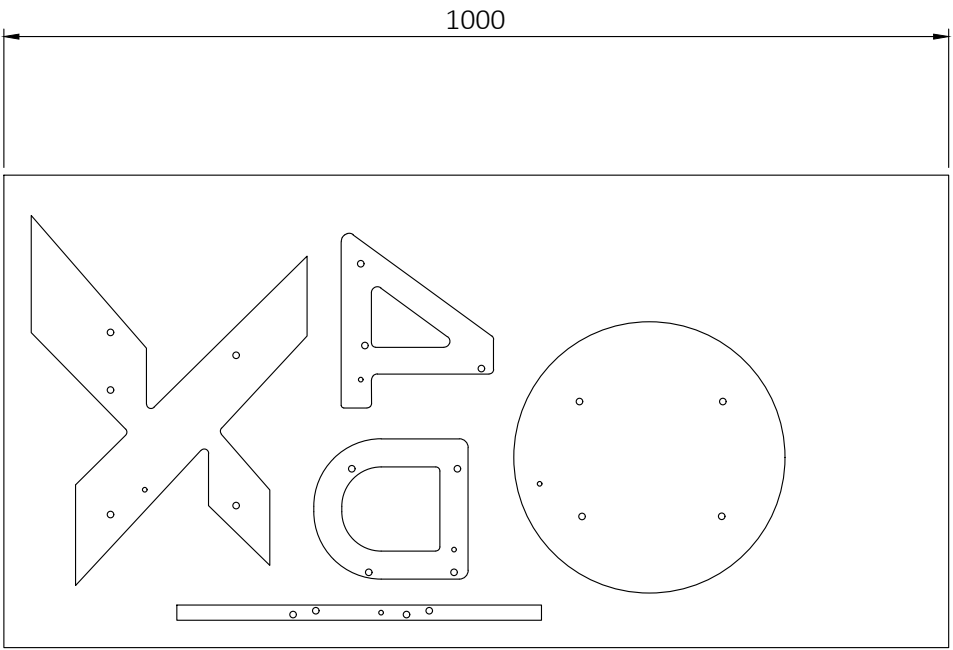

cutting file name: pepsi 4DX_300mm backs

CLIENT: CINEWORLD CINEMAS				W/O No: 66162
ADDRESS: BARNSELEY				
DRAWING No: cineworld\ref66162\99.DOF\66162_A-02_cutting files				
DESCRIPTION:				
DRAWN BY: R. Brookes	ISSUED BY:	PROJ MGR: J. Dawson	SCALE @ A3: 1:8	DATE: 12.08.2024
REV:	REV DATE:	CHECKED BY (sign):		
REVISIONS:				