


| <b>Legend:</b><br> | <b>REVISIONS</b><br><table border="1"> <thead> <tr> <th>Date</th> <th>Description</th> <th>By</th> </tr> </thead> <tbody> <tr> <td> </td> <td> </td> <td> </td> </tr> </tbody> </table> | Date        | Description | By  |  |  |  | <br><b>LINEAR surveys</b><br>LINEAR SURVEYS LIMITED<br>18 Radulf Gardens<br>Liversedge<br>West Yorkshire<br>WF15 6AT<br>Tel - 01274 878338<br>Mob - 07884434452<br>e-mail - linearsurveys@gmail.com | Client<br><b>LMW Development Solutions Ltd</b> | Job Title<br><b>Grove Street Development</b> |
|--------------------|---|-------------|-------------|---|--|--|--|---|--|--|
|                    | Date  | Description | By          |   |  |  |  |   |  |  |
|                    |   |             |             |   |  |  |  |   |  |  |
|                    | Project Title<br><b>Site Remediation</b><br>Scale: 1:1000<br>Date: NOV 2018<br>Drawn by: FR<br>Checked: JC  |             |             |   |  |  |  |   |  |  |
|                    |   |             |             | Dwg. title<br><b>Borehole &amp; Trial Pit Locations</b><br>DWG No:<br><b>LDS/GSD/OCT18-01</b> |  |  |  |   |  |  |

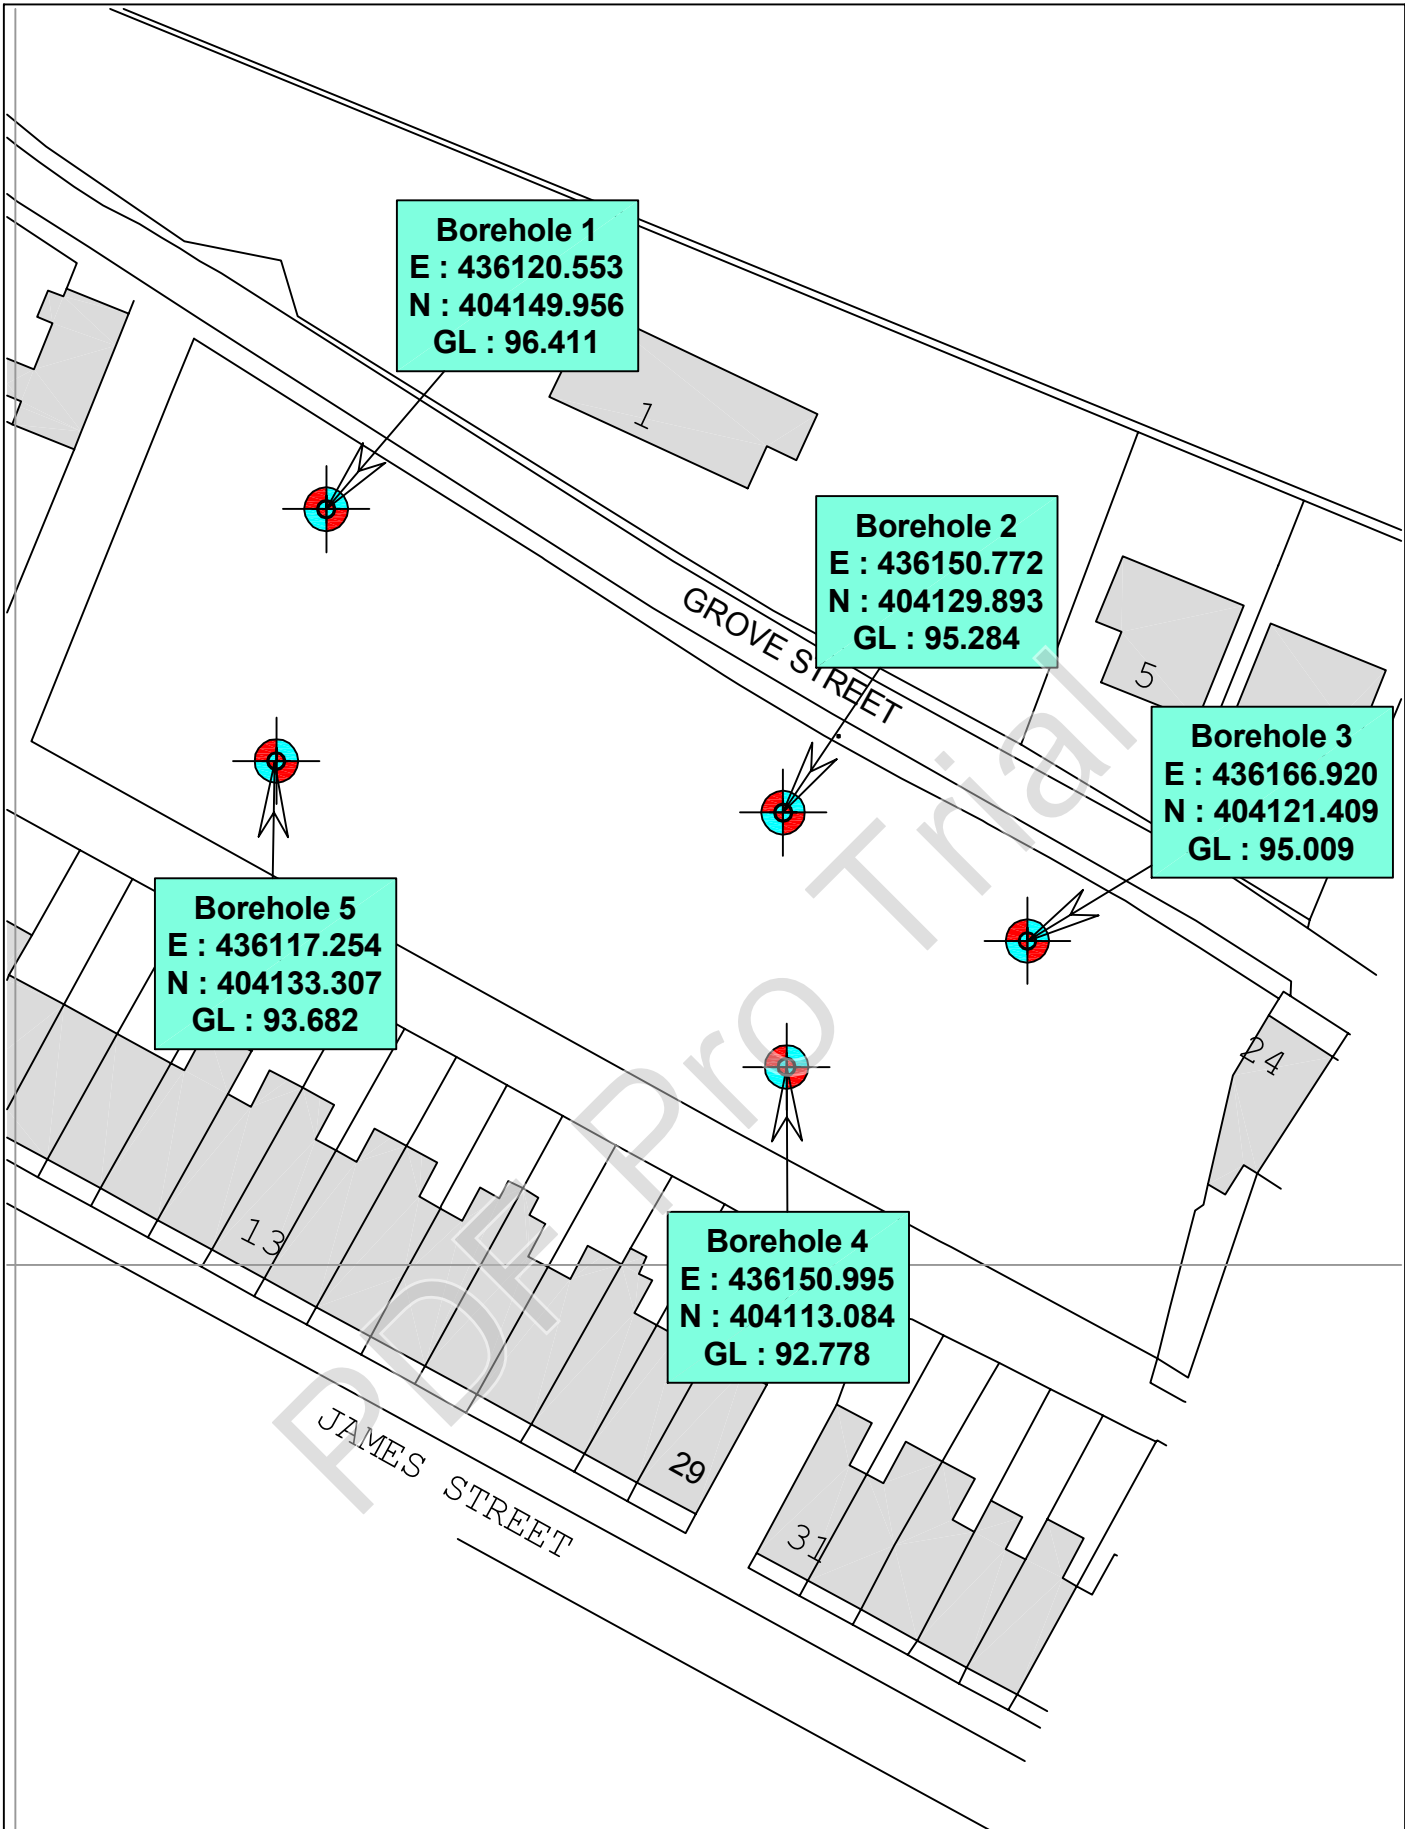

| <b>Legend:</b><br> | <b>REVISIONS</b><br><table border="1"> <thead> <tr> <th>Date</th> <th>Description</th> <th>By</th> </tr> </thead> <tbody> <tr> <td> </td> <td> </td> <td> </td> </tr> <tr> <td> </td> <td> </td> <td> </td> </tr> </tbody> </table> | Date        | Description | By |  |  |  |  |  |  | <br>LINEAR SURVEYS LIMITED<br>18 Radulf Gardens<br>Liversedge<br>West Yorkshire<br>WF15 6AT<br>Tel - 01274 878338<br>Mob - 07884434452<br>e-mail - linearsurveys@gmail.com | <b>Client</b><br><b>LMW Development Solutions Ltd</b> | Job Title<br><b>Grove Street Development</b><br>Project Title<br><b>Site Remediation</b><br>Scale<br>1:1000<br>Date<br>NOV 2018<br>Drawn by<br>FR<br>Checked<br>JC<br>Dwg. title<br><b>Borehole Locations</b><br>DWG No.<br><b>LDS/GSD/DEC18-01</b> |
|--------------------|---|-------------|-------------|----|--|--|--|--|--|--|--|---|---|
|                    | Date  | Description | By          |    |  |  |  |  |  |  |  |   |   |
|                    |   |             |             |    |  |  |  |  |  |  |  |   |   |
|                    |   |             |             |    |  |  |  |  |  |  |  |   |   |
|                    |   |             |             |    |  |  |  |  |  |  |  |   |   |