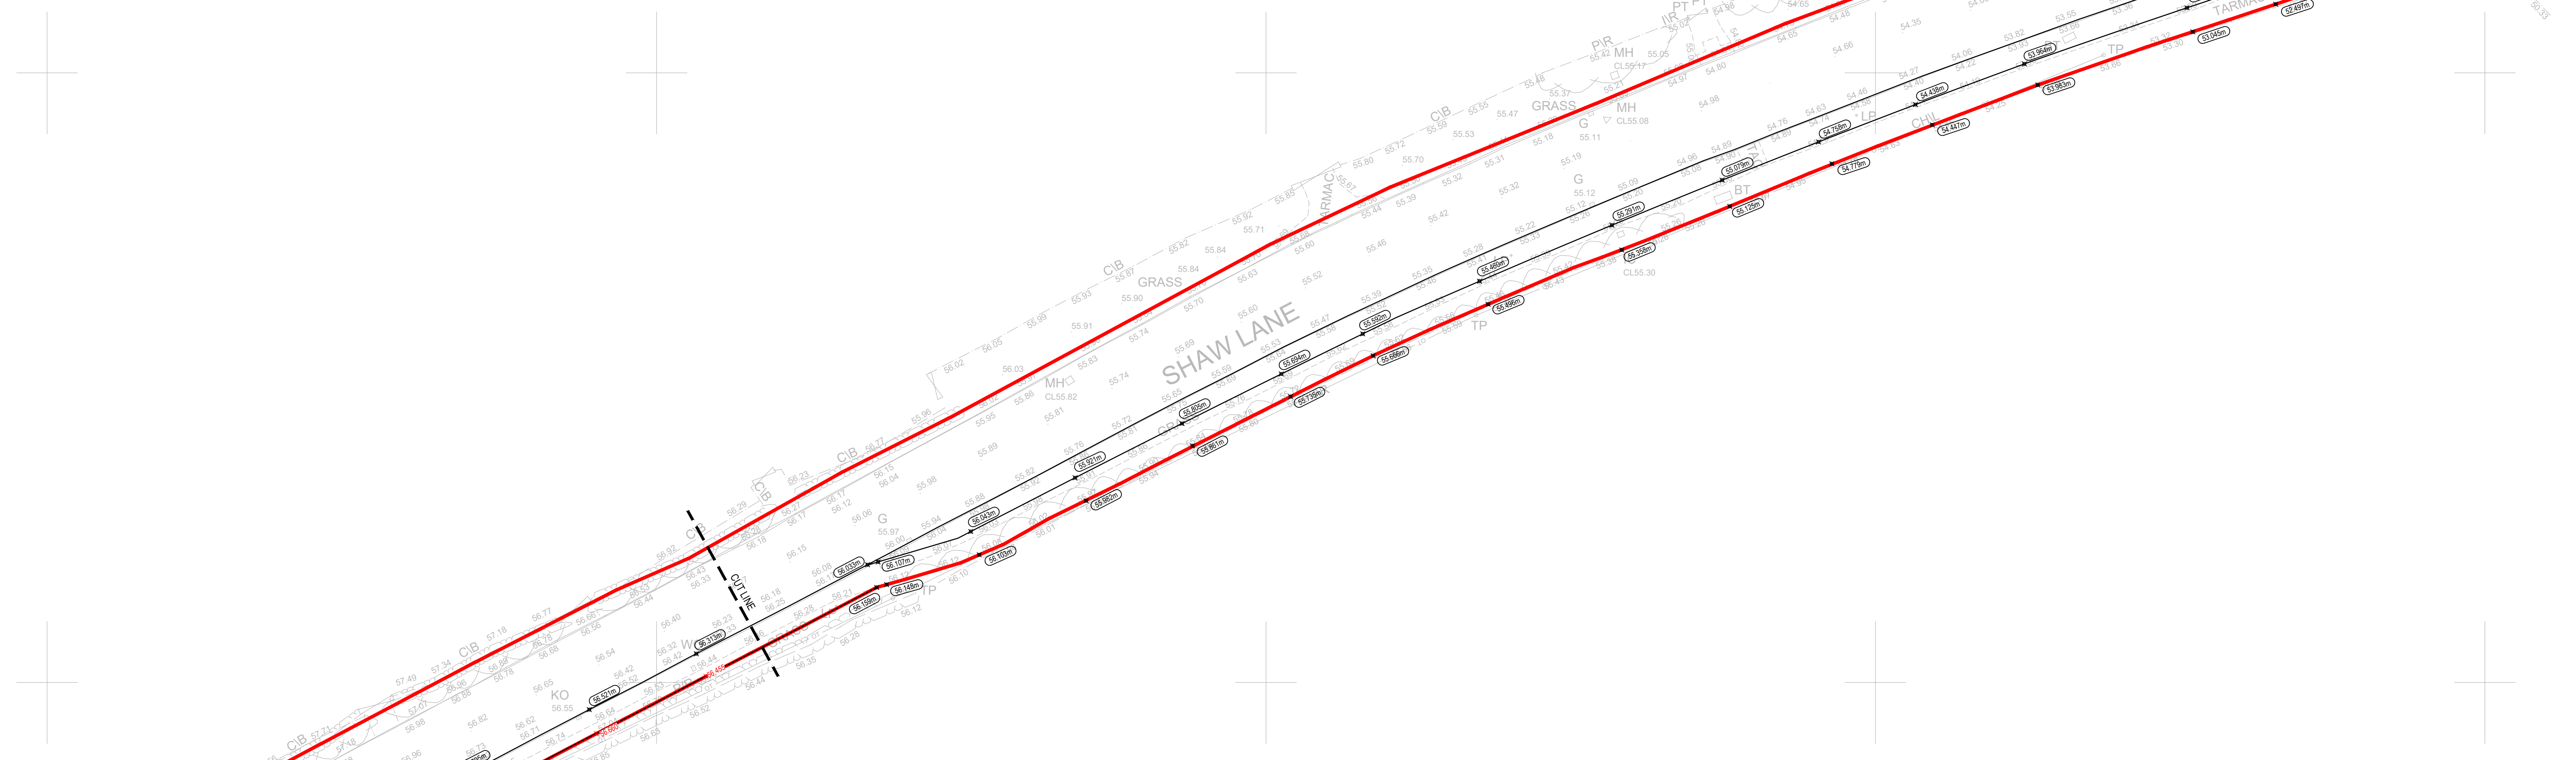
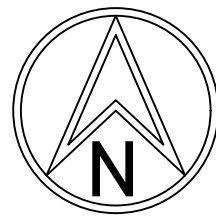


- GENERAL SAFETY NOTES**
- WHERE THE BASE ROAD BASE HAS BEEN USED AS A TEMPORARY RUNNING SURFACE DURING THE CONTRACT IT SHALL BE THOROUGHLY CLEANED AND POWER WASHED AS NECESSARY. AFTER DRYING AND IMMEDIATELY BEFORE THE BRIDGE COURSE IS LAID A RACK COAT OF BITUMEN EMULSION CLASS A-40 OR K-40 TO BS2431 SHALL BE APPLIED AT A RATE OF 0.25-0.50 LITRES PER M².
 - ALL RADIAL KERBS WITH A RADIUS OF 10m OR LESS SHALL BE FORMED WITH PROPRIETARY RADIAL KERBS.
- HEALTH & SAFETY**
- CONTRACTOR SHOULD BE AWARE OF GENERAL CONSTRUCTION RISKS TO PREVENT SLIPS, TRIPS AND FALLS AND TAKE NECESSARY PRECAUTIONS WITHOUT SPECIAL INSTRUCTION.
- ROADS & DRAINAGE**
- CONTRACTOR TO PROVIDE FRENCH SUPPORTS AS APPROPRIATE AND ENSURE THAT PLANT REMAINS A SAFE DISTANCE FROM TRENCHES PRIOR TO INSTALLING DRAINAGE.
 - THE TIME THAT EXCAVATIONS ARE OPEN ON SITE SHOULD BE KEPT TO A MINIMUM AND ALL TRENCHES SHOULD BE CONSIDERED BY A BARRIER.
 - CONNECTIONS TO EXISTING SEWERS TO BE MADE BY APPROVED CONTRACTOR ONLY.
 - CONTRACTOR TO MAKE OPERATIVES AWARE OF ASSOCIATED DANGERS TO HEALTH SUCH AS LEPTOSPIROSIS (WHEEL GREASE) AND RECOMMENDED PRECAUTIONS. ADEQUATE WELFARE FACILITIES AND PROTECTIVE CLOTHING TO BE PROVIDED AS REQUIRED.
 - UNPAVED MAN-POLES MUST BE COVERED WITH LOAD BEARING MATERIALS AND SURROUNDED WITH BARRIERS.
- Pipes & Cables**
- CONTRACTOR TO OBTAIN ALL SERVICE RECORDS PRIOR TO WORKS COMMENCING.
 - SERVICE RECORDS TO BE REFERRED TO PRIOR TO WORK COMMENCING. CONTRACTOR TO PROCEED WITH CAUTION AND SERVICES TO BE LOCATED BY HAND DIG AND PROTECTED ACCORDINGLY.
- EXCAVATIONS**
- CONTRACTOR TO ENSURE RELEVANT MEASURES ARE TAKEN TO KEEP PLANT AND PEOPLE A SAFE DISTANCE FROM STEEP SLOPES DURING THE WORKS.
 - CONTRACTOR TO ENSURE THAT PROCEDURES ARE IN PLACE TO KEEP PEOPLE A SAFE DISTANCE FROM WORKING PLANT WHERE NECESSARY.
 - CONTRACTOR TO REFER TO GROUND INVESTIGATION REPORT FOR CONTAMINATION TESTS AND TO PROVIDE ADEQUATE WELFARE FACILITIES AND PROTECTIVE CLOTHING AS REQUIRED.
- DESIGN NOTES**
- PROPOSED LEVELS HAVE BEEN BASED ON THE EXISTING TOPOGRAPHICAL SURVEY BY A.P. SURVEYING CONSULTANTS LTD, DRAWING REF: EN-CTR-14-01-01-01-01-01.
- ALL WORKS TO COMPLY WITH CURRENT VERSION OF THE FOLLOWING DOCUMENTS:
 - DESIGN MANUAL FOR ROADS AND BRIDGES (DMRB)
 - SPECIFICATION FOR HIGHWAY WORKS (SHW)
 - LOCAL AUTHORITY DESIGN GUIDE AND SPECIFICATION
 - PRIOR TO COMMENCING WORKS THE CONTRACTOR SHOULD INVESTIGATE AND LOCATE ANY NECESSARY STATUTORY UNDERGROUND EQUIPMENT WITHIN THE NEW ACCESS AND DISCLOSE REQUIREMENTS FOR CONVEYANCE AND PROTECTION WITH THE RELEVANT UNDERPANEL.
 - ALL WORKS WITHIN THE PUBLIC HIGHWAY TO MEET LOCAL AUTHORITY REQUIREMENTS. CONTRACTOR TO APPLY FOR ROAD OPENING NOTICES ETC AS REQUIRED.
 - ROAD CONSTRUCTION DETAIL SUBJECT TO CORROBORATION OF OUR VALUES. CONTRACTOR TO ALLOW FOR LMA TESTS TO BE UNDERTAKEN IN AGREEMENT WITH LOCAL AUTHORITY HIGHWAY ENGINEERS PRIOR TO WORKS COMMENCING.
 - WORKS MUST BE CONSTRUCTED IN ACCORDANCE WITH THE RELEVANT STANDARDS. BMD SPECIFICATIONS AND GUIDANCE ANY ISSUES IDENTIFIED ON SITE ARE TO BE ADDRESSED TO THE INTERACTION OF BMD AS VIA THROUGH THE DEVELOPMENT MANAGEMENT TEAM.

- KEY**
- S278 SITE BOUNDARY
 - EXISTING LEVELS
 - PROPOSED LEVELS

SUBJECT TO LOCAL AUTHORITY APPROVAL

SYMBOL	DESCRIPTION	DATE	SYMBOL	DESCRIPTION	DATE
SYMBOL	DESCRIPTION	DATE	SYMBOL	DESCRIPTION	DATE

APPROVAL

RWO **Civil Structures** **Geoenvironmental**

www.rwo-group.co.uk | info@rwo-group.co.uk | 0330 0566000

NEWCASTLE | LEEDS | LONDON | STOKESLEY

CLIENT: **VISTRY GROUP**

PROJECT: **SHAW LANE CARLTON**

TITLE: **SECTION 278 - PROPOSED LEVELS OFFSITE WORKS SHEET 1 OF 2**

PROJECT No:	DISCIPLINE:	SCALE:
24307	CIVIL	@:A0 1:250

DRAWING No: **D528**

Page | 1