





FRONT ELEVATION

SIDE ELEVATION


REAR ELEVATION

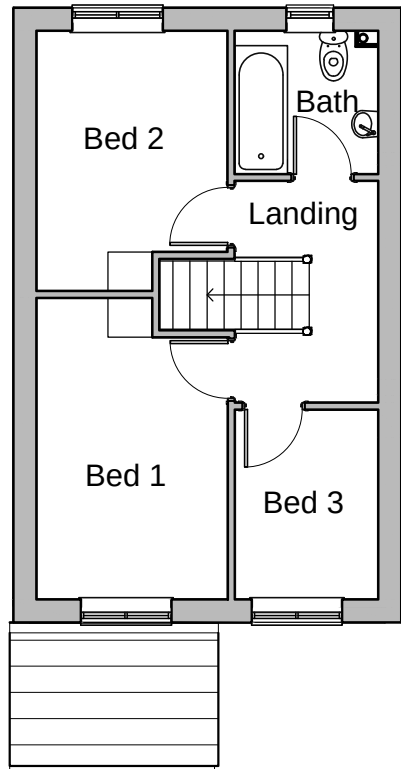

FIRST FLOOR PLAN

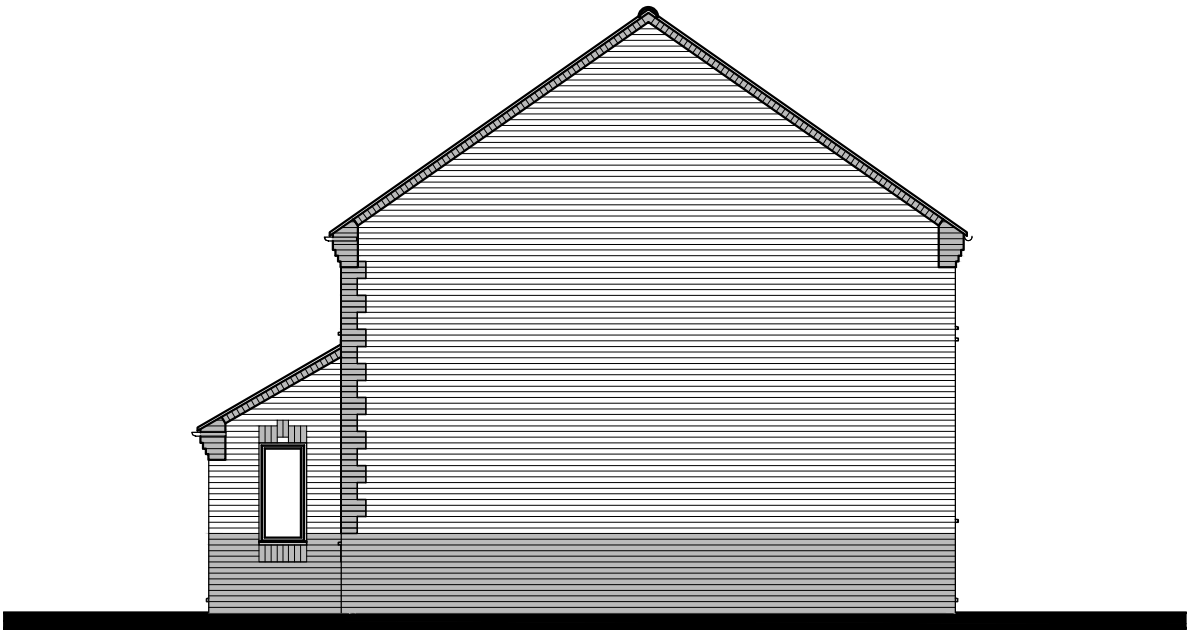

SIDE ELEVATION

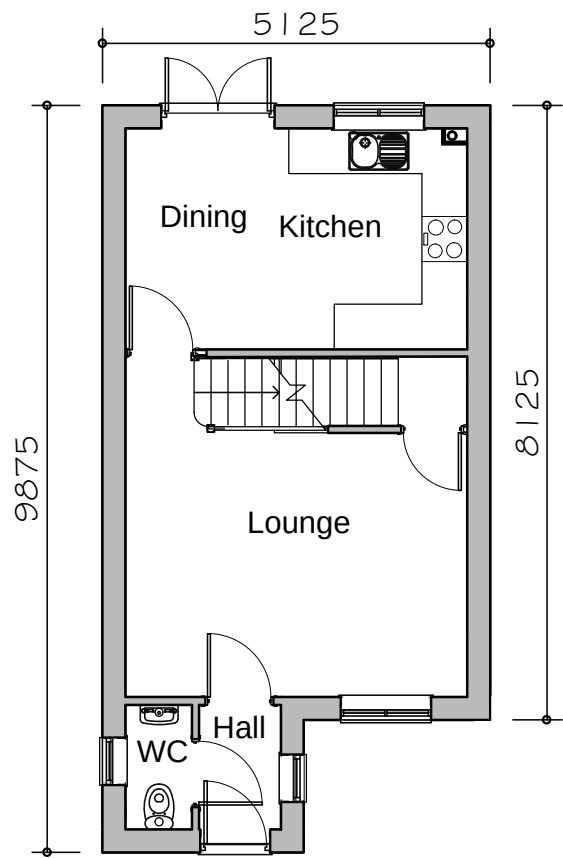

GROUND FLOOR PLAN



**PLANNING
DRAWING**

304 dwelling type

**GLEESON
HOMES & REGENERATION**

A. Redrawn, derived from 303 type.	29.03.11	Scale
B. Brickwork detailing, GF WC revised.	29.08.12	
C. Dimensions added.	22.10.12	
D. Elevational styling revised.	20.09.13	
E. Based on latest Rev P working drawing	27.05.14	
		Date
		July.10
		Dwg No
		304/1E