


Front Elevation


Side Elevation

Rear Elevation

Side Elevation

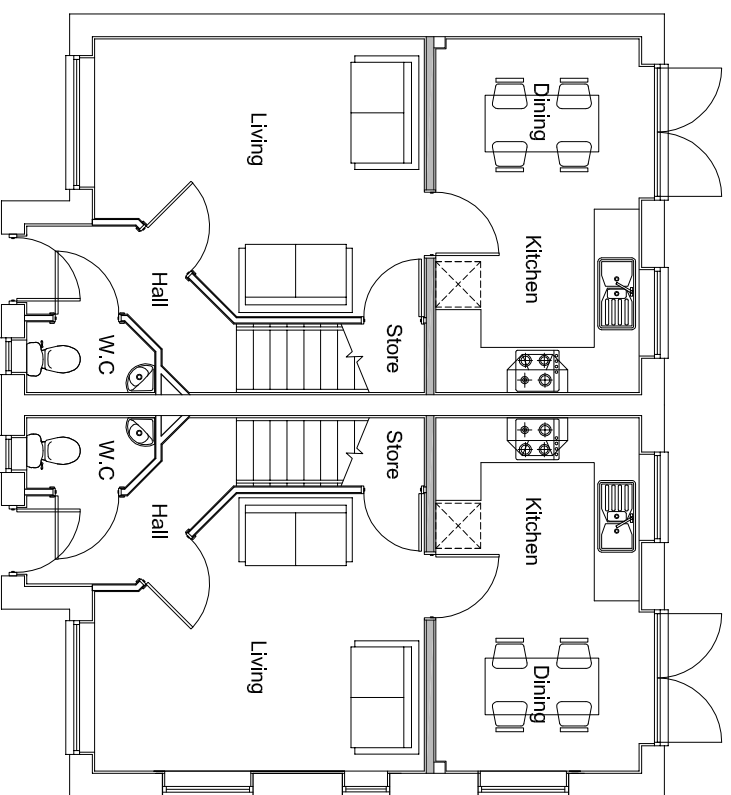

Ground Floor Layout

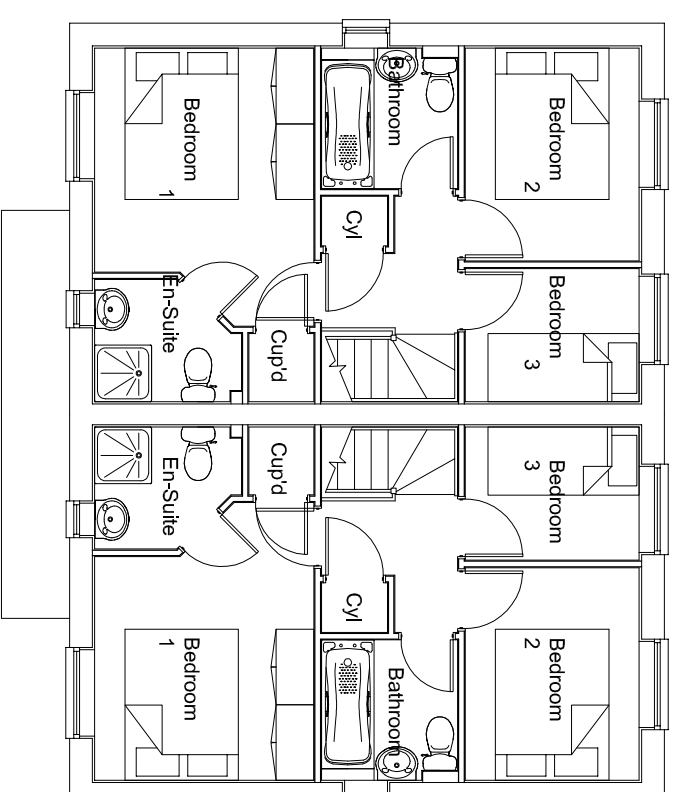

First Floor Layout



PERSIMMON
Together, we make a home

Persimmon Homes West Yorkshire
Tel: 0113 2409726
Fax: 0113 2408967
3 Hepton Court,
York Road,
Leeds,
LS9 6PW

HANBURY DUAL OP

Drawing
Number

501-HAND-OPV

Scale

1:100

Drawn By CAH

JUNE 12