



EXISTING SIDE ELEVATION

EXISTING REAR ELEVATION

EXISTING FRONT ELEVATION


EXISTING SIDE ELEVATION

PROPOSED SIDE ELEVATION


PROPOSED REAR ELEVATION

PROPOSED FRONT ELEVATION


PROPOSED SIDE ELEVATION

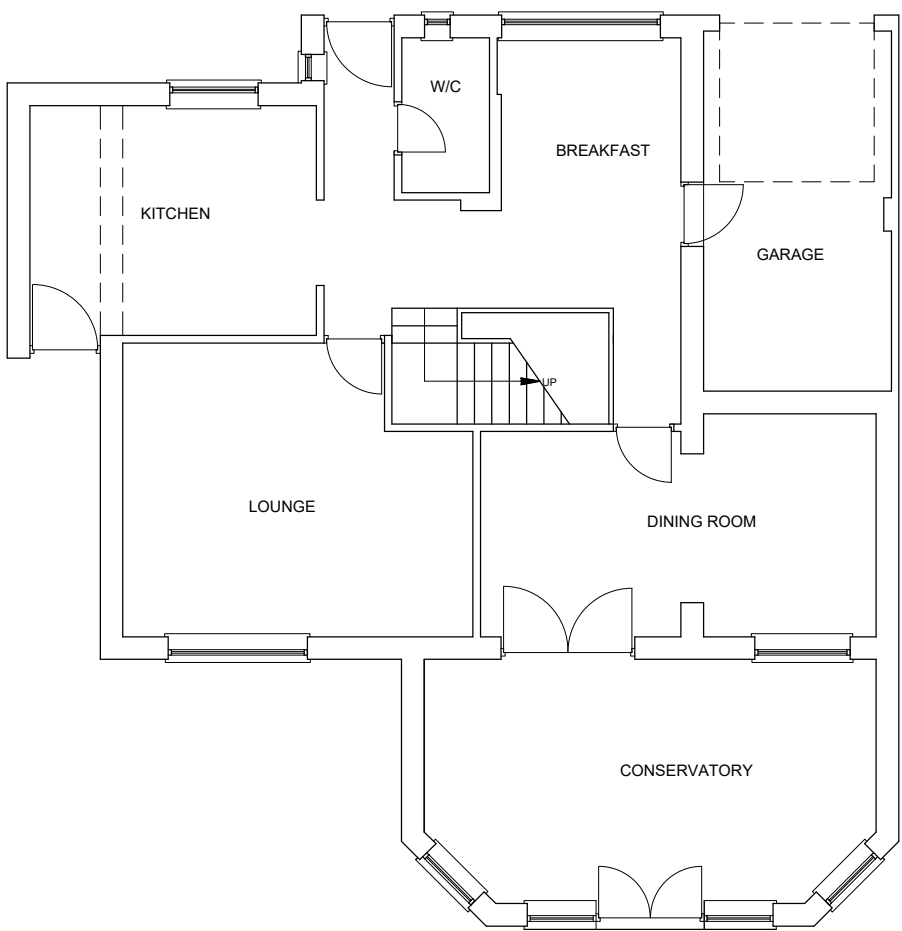

EXISTING GROUND FLOOR PLAN

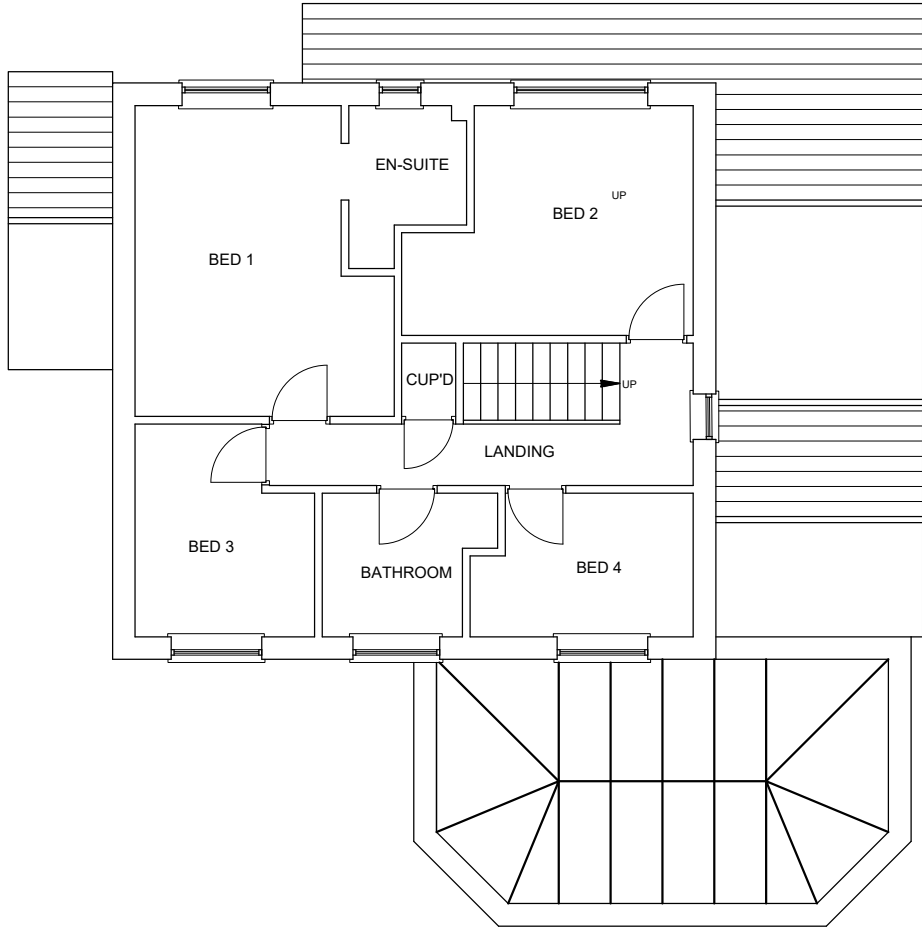


EXISTING FIRST FLOOR PLAN

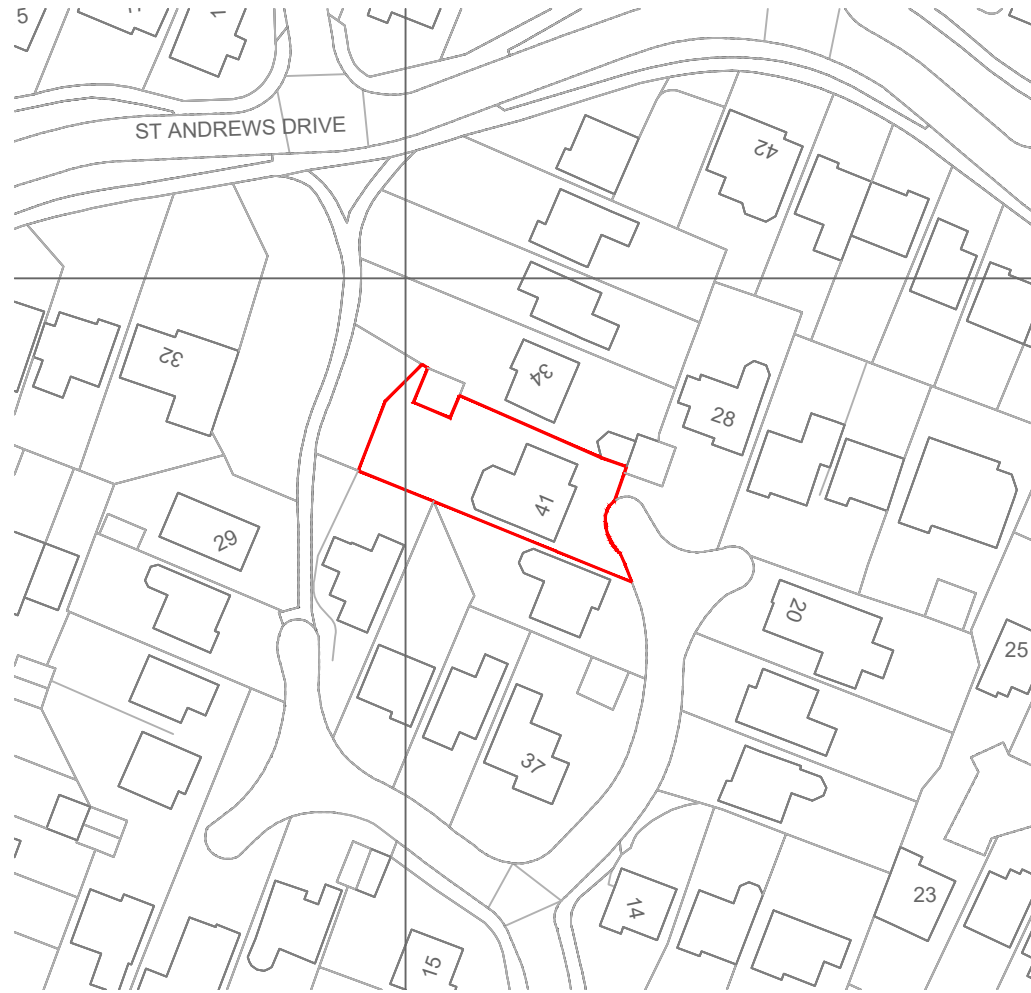


LOCATION PLAN
(1:1250)



SITE PLAN
(1:250)

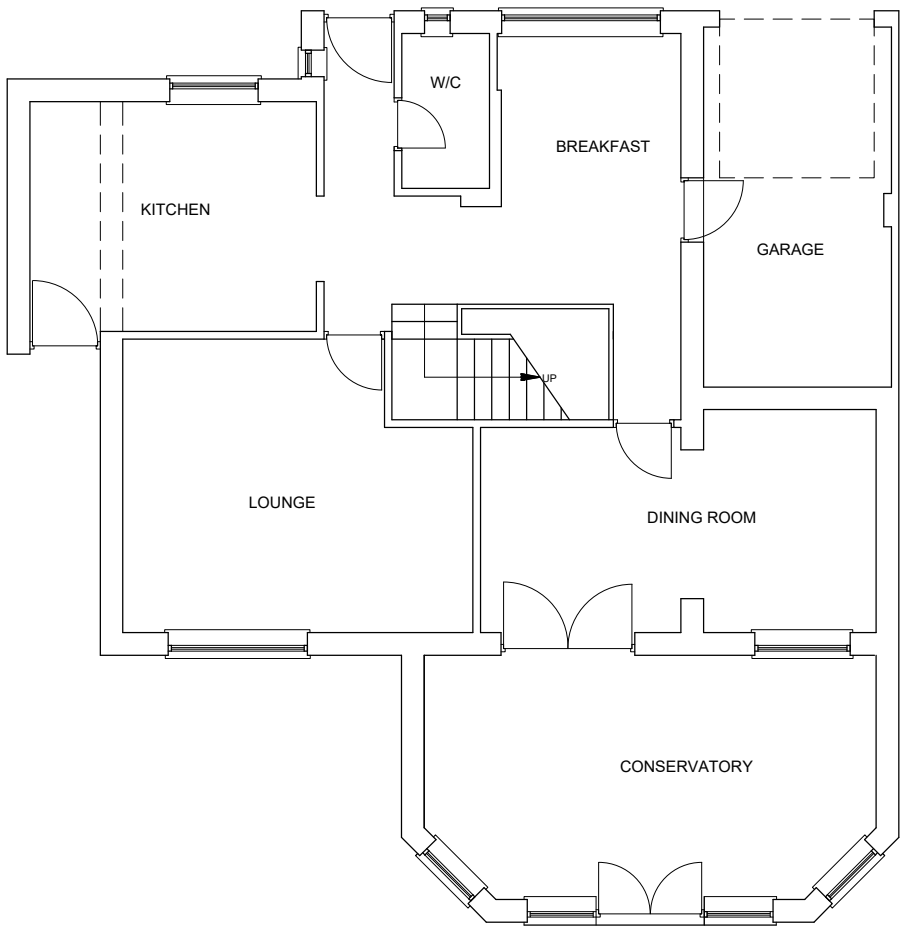

PROPOSED GROUND FLOOR PLAN

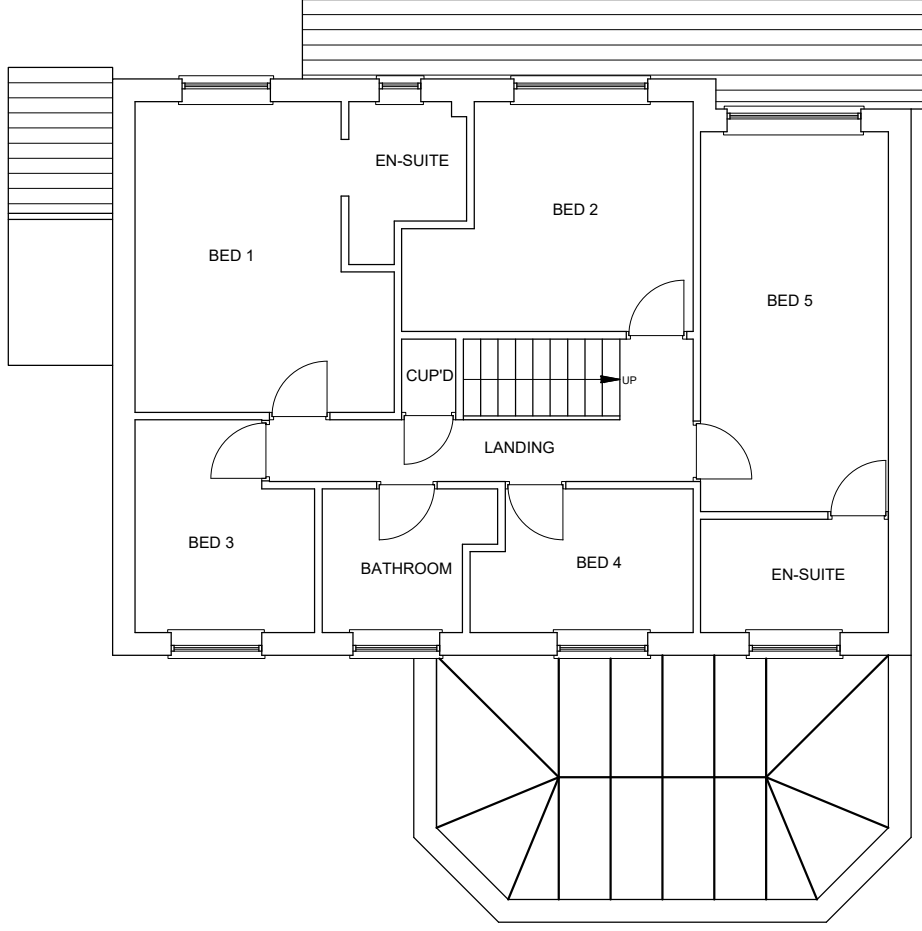

PROPOSED FIRST FLOOR PLAN

A	Side Extension amended			
	AR	AR	AR	18/02/2019
Rev	Description			
	Designed	Checked	Approved	Date
Status				
 Longsight Design Consultancy Ltd LONGSIGHT HOUSE, 288 BACKUP LANE, STAINCROSS BARNLEY S75 5AX TEL/FAX 01226 387123 EMAIL TONY.HUBING@LONGSIGHTDESIGN.CO.UK				
Client Mr & Mrs Gillings		Client Project Ref. 41 Haise Mount		
Site Address		41 Haise Mount Darton Barnsley S75 5LU		
Title Proposed First Floor side Extension				
Scale @ A1 1:100			Drawn by AR	
Drawing Number LDC 18-039-01			Revision A	