




EXISTING SIDE ELEVATION
SCALE 1:100

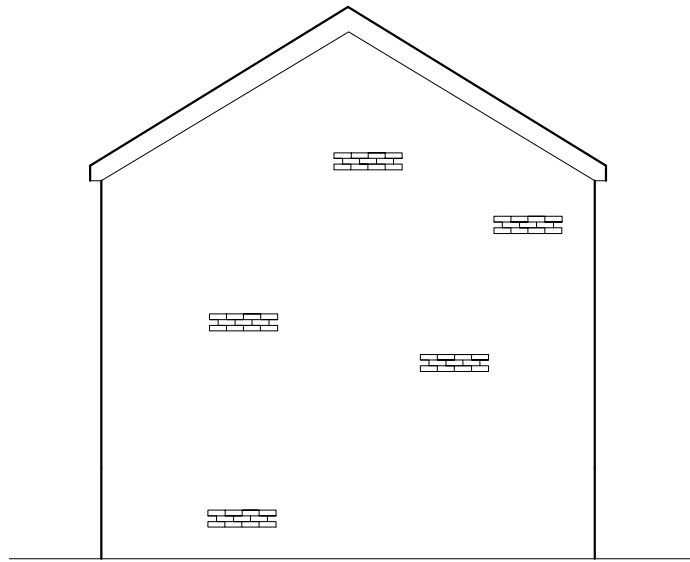

EXISTING FRONT ELEVATION
SCALE 1:100

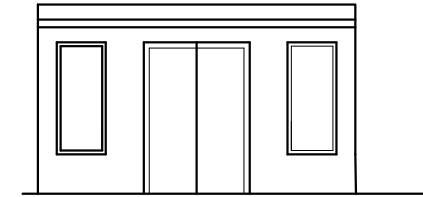


PLANNING NOTES
Timber decking area with step up to side with timber ballustrade all to dimensions shown on elevations/site plan

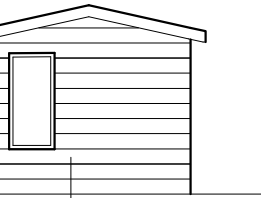


Existing outbuilding

EXISTING SIDE ELEVATION
SCALE 1:100

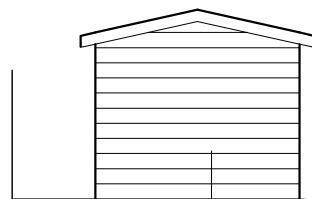

Existing outbuilding

PROPOSED FRONT ELEVATION
SCALE 1:100

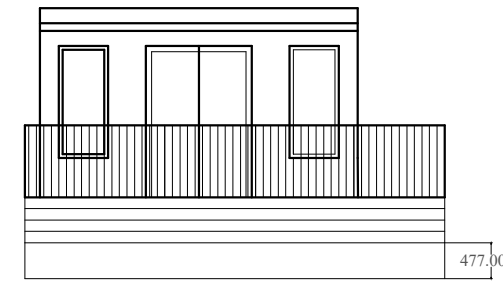

Measurement from bottom of decking to bottom of garden

PLANNING APPLICATION

11 SURREY CLOSE
BARNSELY
SOUTH YORKSHIRE
S70 4NB

PROPOSAL - DECKING AREA TO EXISTING OUTBUILDING

EXISTING SIDE ELEVATIONS SCALE - 1:100
EXISTING/PROPOSED FRONT ELEVATION