


GROUND FLOOR PLAN

TYPE J - END


TYPE J - MID

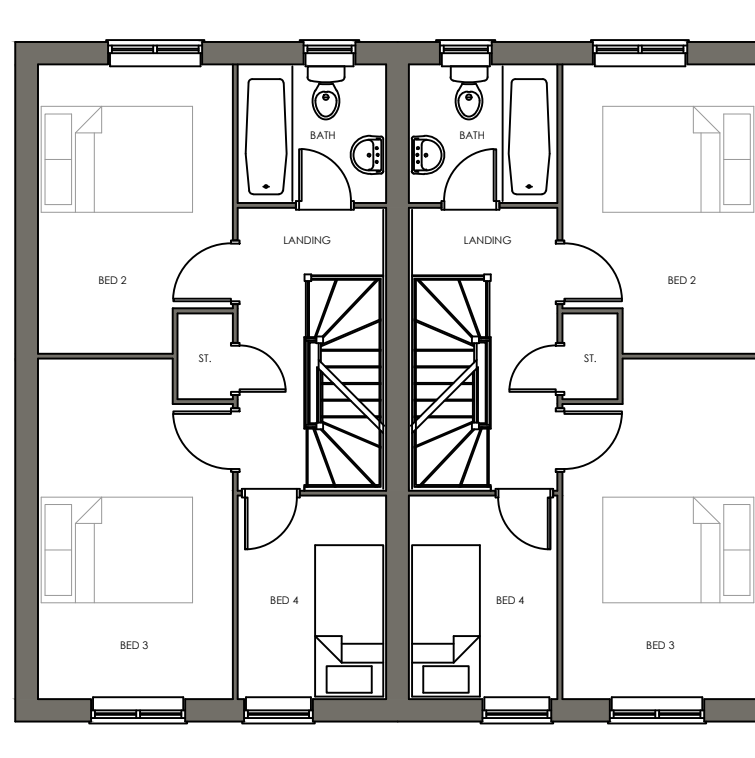

FIRST FLOOR PLAN

TYPE J - END

TYPE J - MID

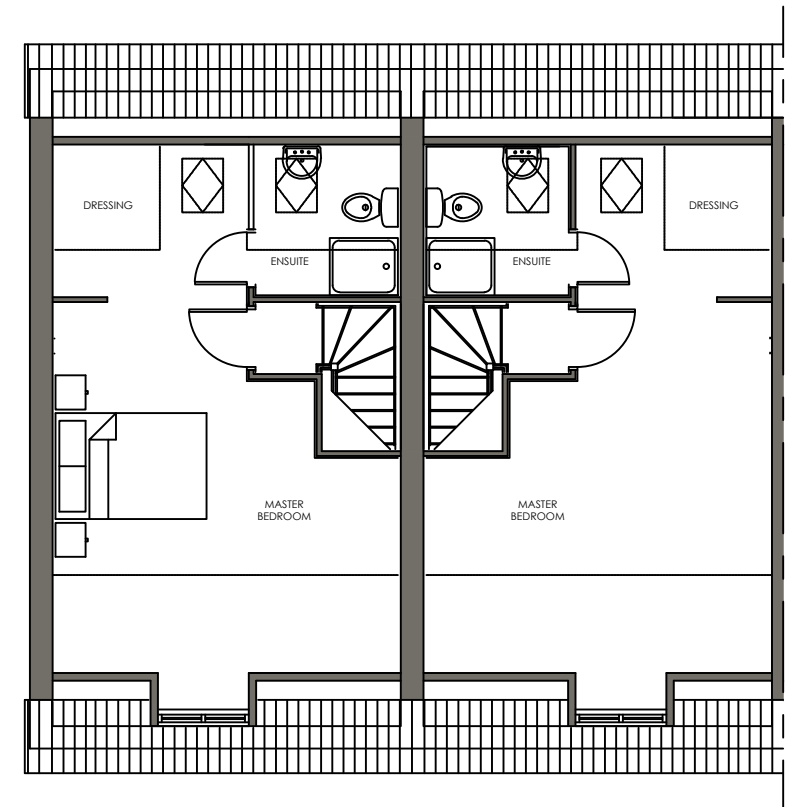

SECOND FLOOR PLAN

TYPE J - END

TYPE J - MID

Scaled @ 1:100



REV.	DESCRIPTION	BY:	DATE:

STEN
ARCHITECTURE

Suite 4, Unit 1,
Benton Office Park,
Bennett Avenue,
Horbury,
Wakefield,
WF4 5RA
Tel: 01924 669424

Web: www.sten-architecture.co.uk
Twitter: @STEN_arch
Facebook: [stenarchitectureitd](https://www.facebook.com/stenarchitectureitd)
LinkedIn: [Sten Architecture](https://www.linkedin.com/company/sten-architecture)

CLIENT: Premier construction northern
51 Rimington Road
Wombwell
Barnsley
S73 8DQ

SITE: Gypsy Lane
Wombwell



TITLE: Floor Plans
Type J

SCALE AT A3:	DATE:	DRAWN:	CHECKED:
1:100	06.08.18	TW	
PROJECT NO:	DRAWING NO:	REVISION:	
1876	1876.TJ.02		