



# LOW BARUGH, BARNLSLEY

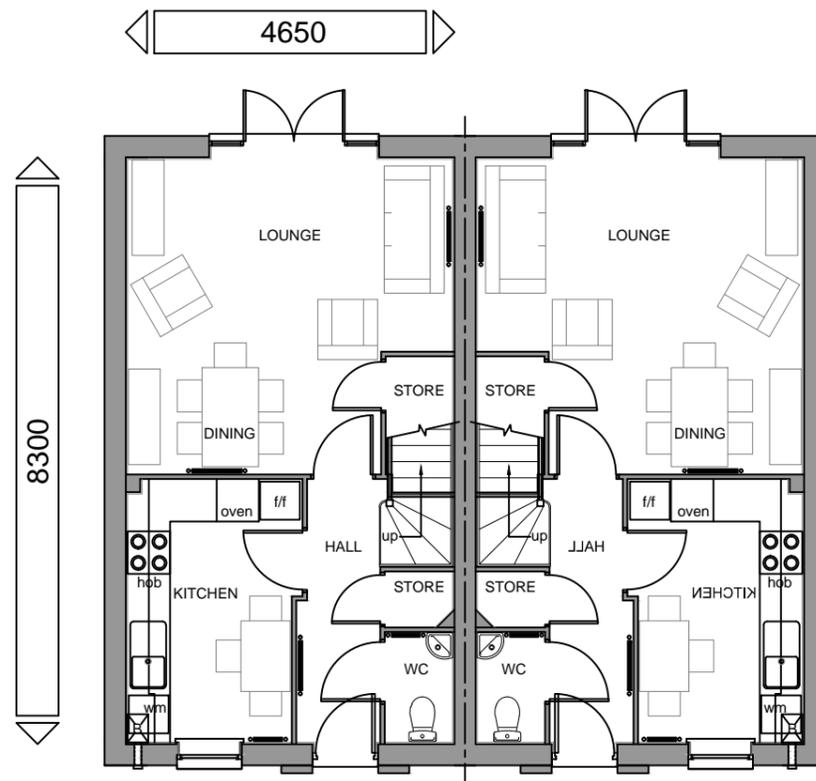

**GROUND FLOOR PLAN**

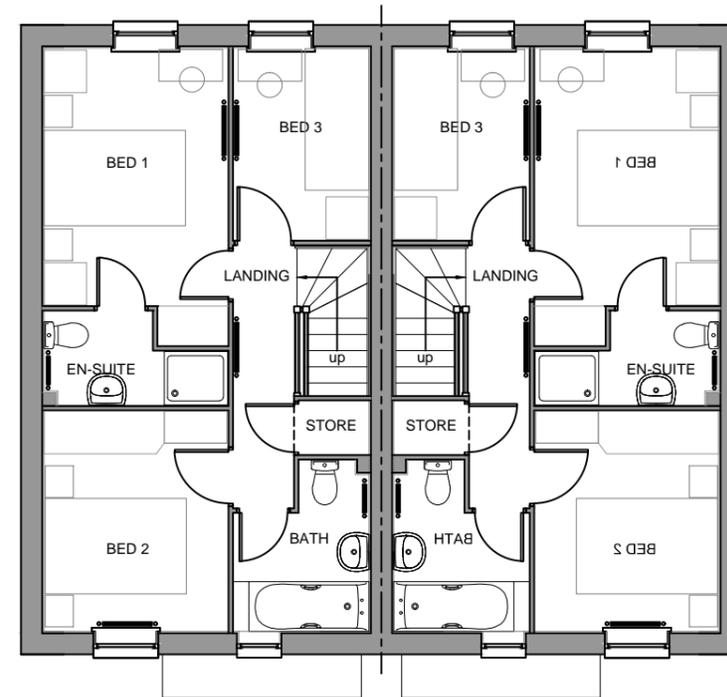

**FIRST FLOOR PLAN**

**Drawing Number:**  
1414.133

**Project:**  
Low Barugh  
Barnsley

**Date:**  
Nov 14

**Scale @ A3:**  
1:100

**Revision:**  
--

**Client:**  
Barratt Homes  
Yorkshire West Region

**Drawing Title:**  
Planning drawings, house type floor plans:  
Plots 44-45, 64-65, 119-120, 160-161, 165-166

STEN Architecture Ltd  
Suite 10, Unit 3,  
Benton Office Park,  
Bennett Avenue,  
Horbury,  
Wakefield,  
WF4 5RA  
Telephone: 01924 669424

Web: [www.sten-architecture.co.uk](http://www.sten-architecture.co.uk)  
Twitter: @STEN\_arch  
Facebook: [stenarchitectureltd](https://www.facebook.com/stenarchitectureltd)  
Linkedin: Sten Architecture

