


**Site Plan (Proposed)**  
 Cranswick Convenience Foods, Valley Park Industrial Estate, Meadow Gate, Wombwell, S73 0UN

Proposed solar panels

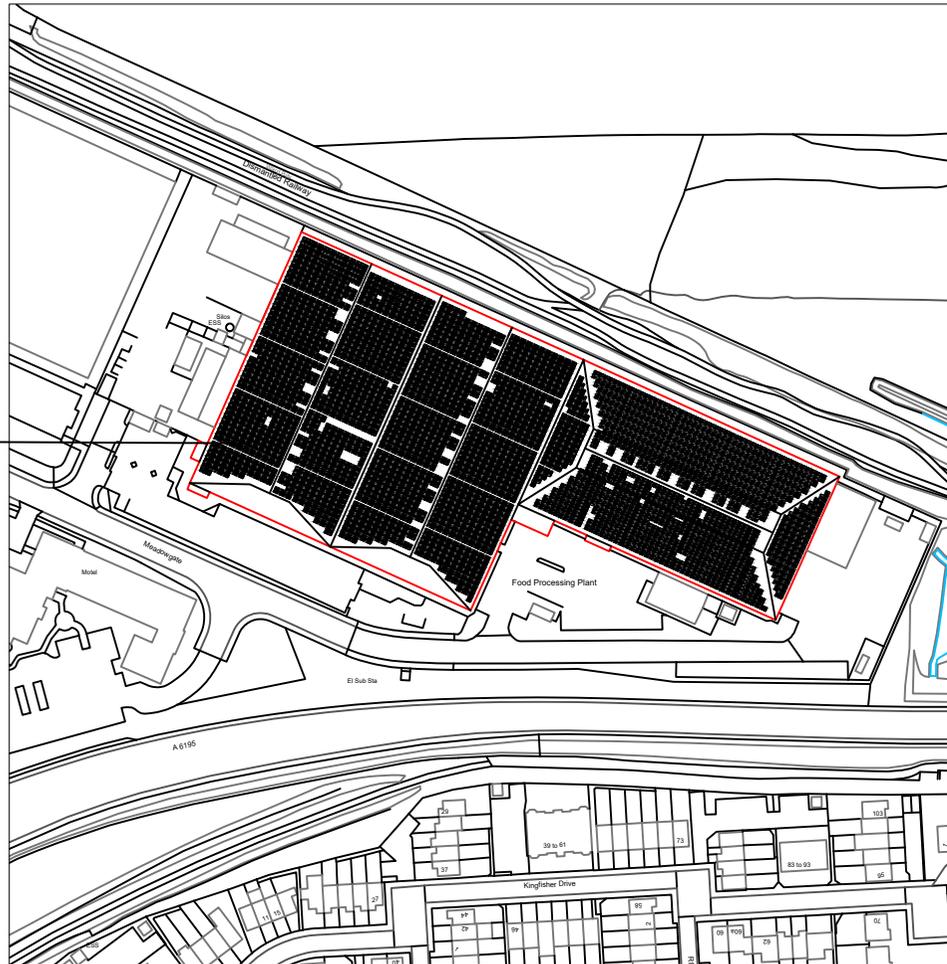

This map shows the area bounded by 418288 488217, 411648 488217, 418548 488217, 418548 488217, 418548 488217, 418548 488217  
 Crown copyright and database rights 2025 OS 100054125. Supplied by copla Ltd trading as UKPlanningApps.com a licensed Ordnance Survey partner OS 100054125.

- General Notes:**
- Proposed roof mounted 2.24MW solar PV system comprising of 4925 x Canadian Solar 455w modules
  - Solar panel dimensions: 1762mm x 1134mm x 30mm
  - Solar panel modules have 2mm heat strengthened glass front cover with anti-reflective coating
  - Solar panels to be installed over 1m from the external edge of the roof



**Work Order:** 6213

**Site Address:**  
 Cranswick Convenience Foods  
 Valley Park Industrial Estate  
 Meadow Gate  
 Wombwell  
 S73 0UN

**Firm Name & Address:**  
 Geo Green Power Ltd  
 Unit 1  
 Bradmore Business Park  
 Loughborough Road  
 Bunnymore  
 NG11 6QA

**Telephone:** 0800 988 3188  
**Website:** www.geogreenpower.com

Rev.	Description	Date
1		
2		
3		
4		
5		
6		
7		
8		

**Date:** 18/12/2025  
**Scale:** 1:2500 @ A4  
**DWG reference:** 6213/Site/1