



Manchester Road

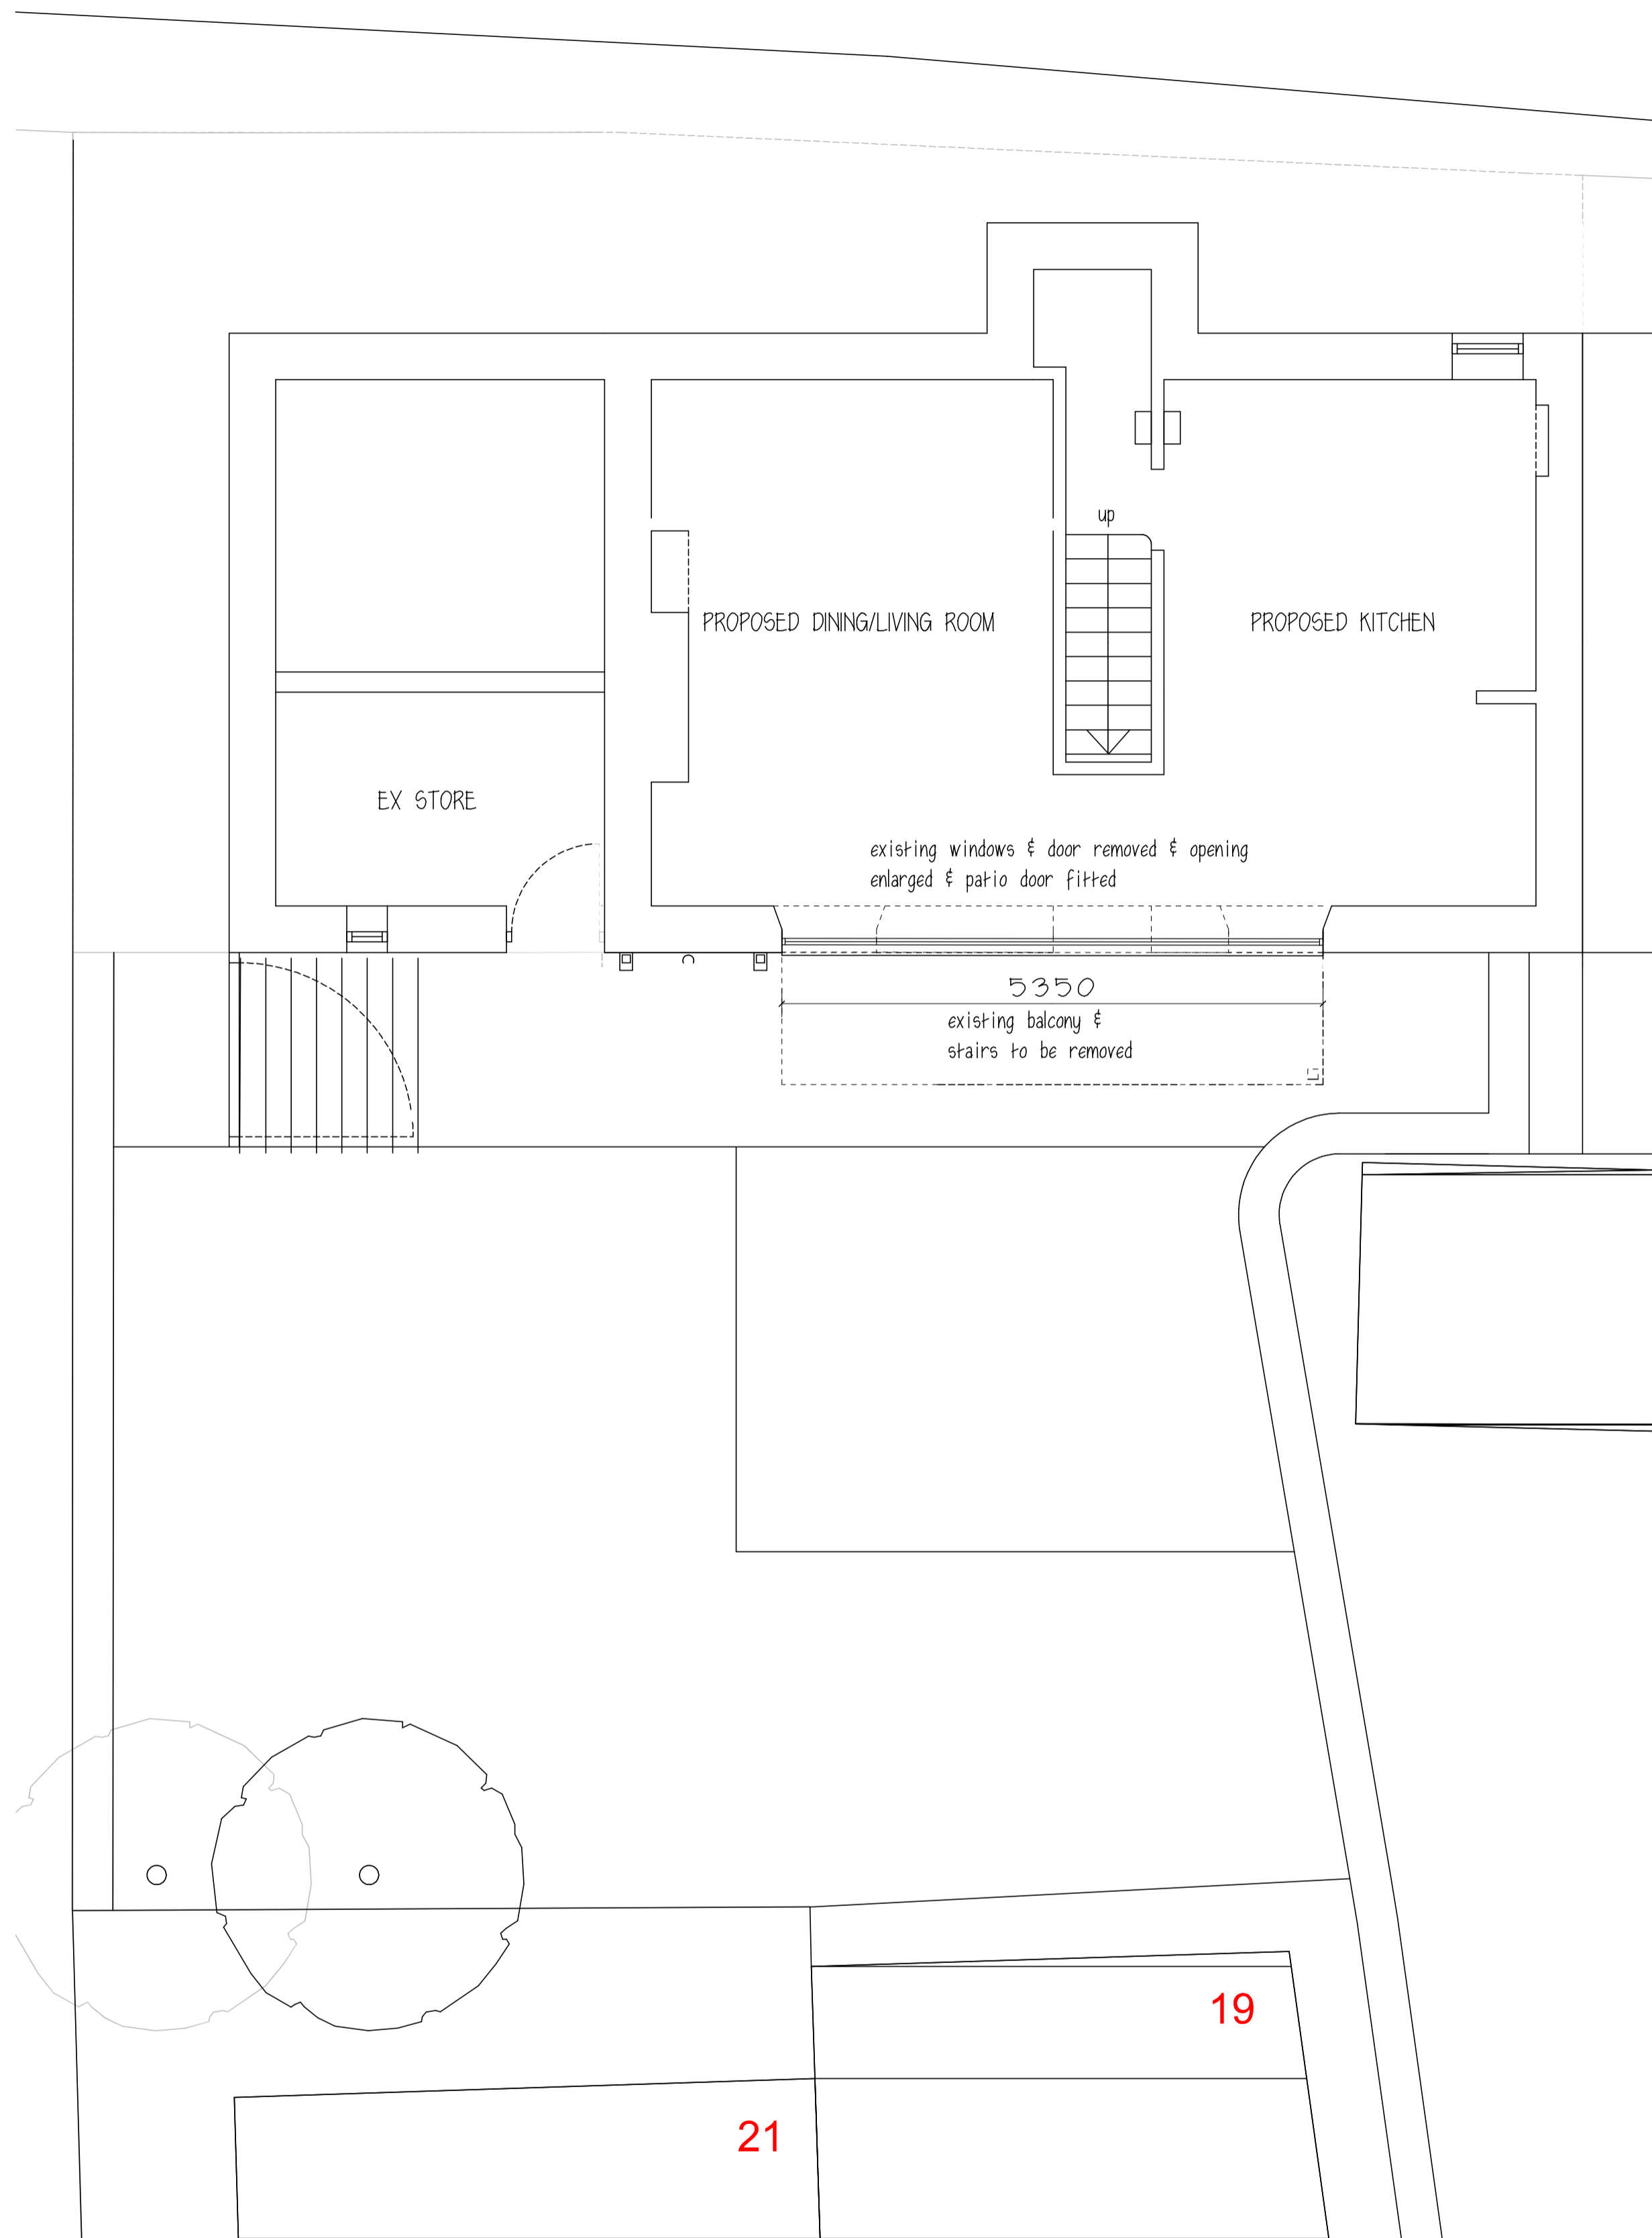

Lower Ground Floor Plan

Manchester Road

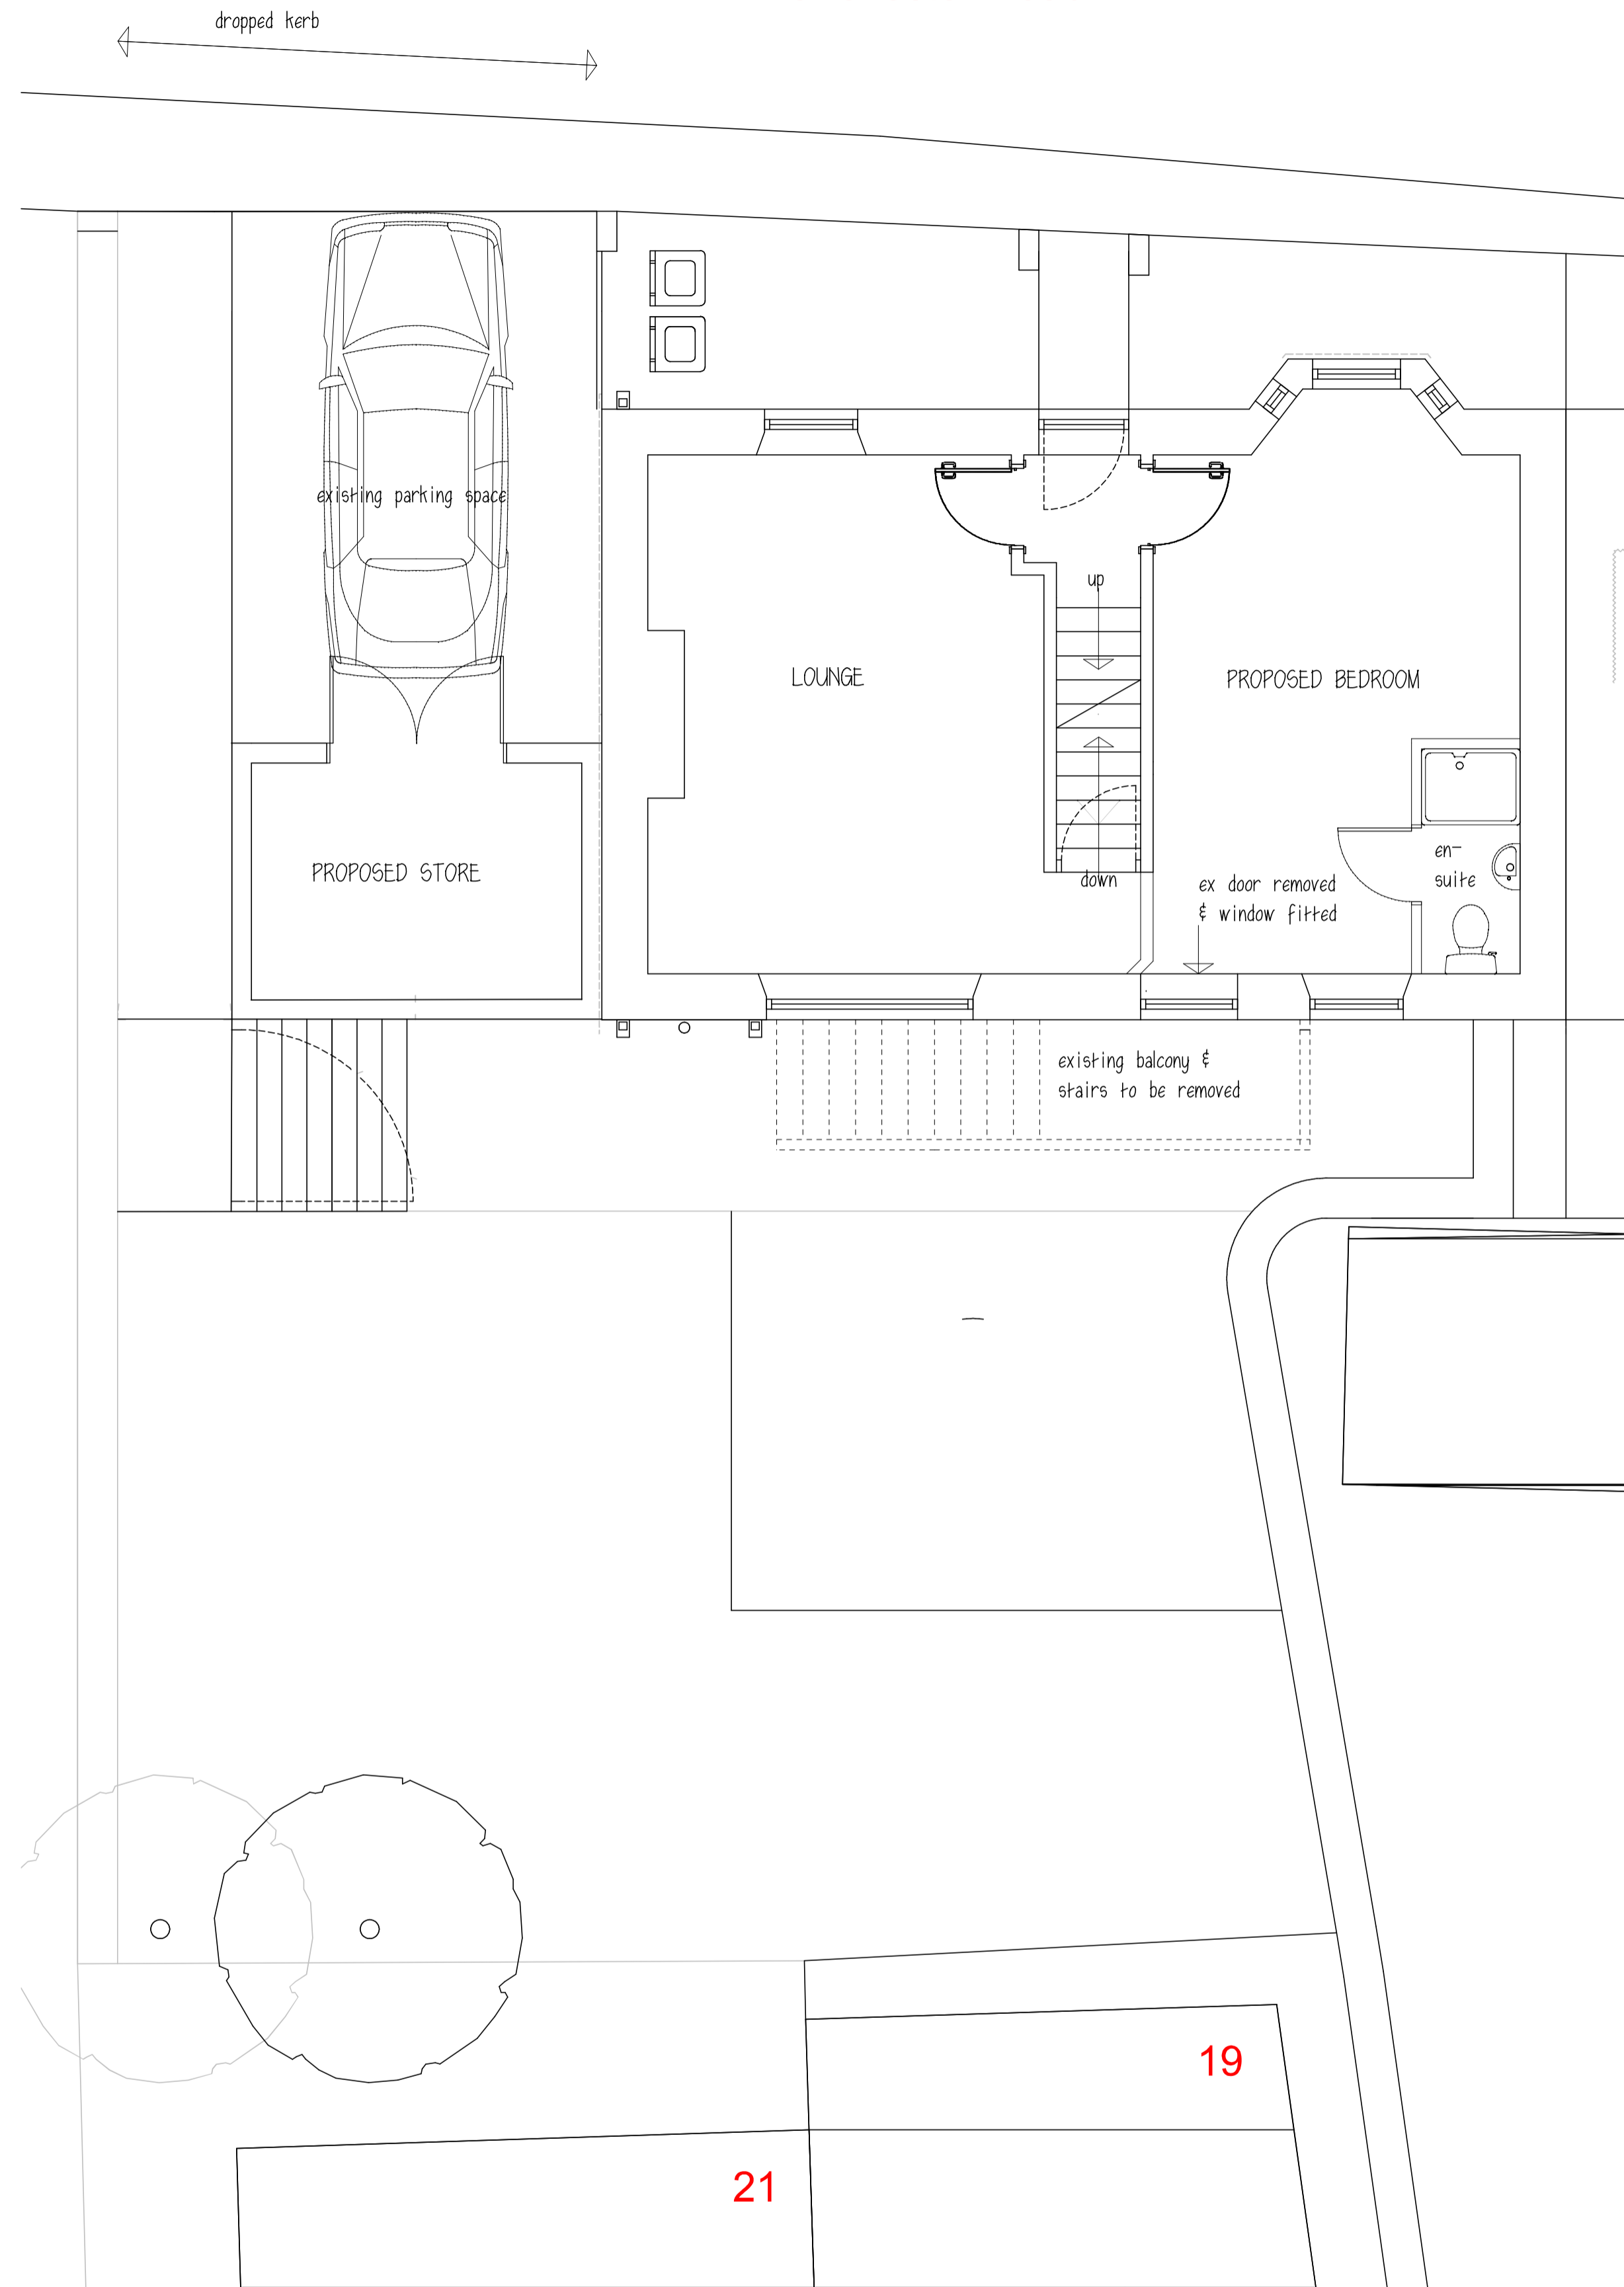

Ground Floor Plan



Proposed Elevations 1:100



Proposed Elevations 1:100



Proposed Elevations 1:100

Mr & Mrs B WHITE

PROPOSED ALTERATIONS
102 MANCHESTER RD
THURLSTONE
BARNLEY S36 9QW

PROPOSED PLANS & ELEVATIONS

1:100@A1 NOV 25

Peter Thompson

"Linwood"
Barnsley Road
Dodworth
Barnsley S75 3JR
e-mail peter-thompson@hotmail.co.uk



M.C.I.A.T.

tel. 01226 201391

m. 07973251730