

The general contractor is responsible for the verification of all dimensions on site and the architect is to be informed of any discrepancy.

The status of information contained in a computer copy of this drawing shall be limited to that conveyed by the paper copy.

Revisions:

Schedule of Accommodation



2B4P House (75m ²)	= 8 No.
3B5P House (89m ²)	= 10 No.
4B6P House (115m ²)	= 6 No.
3B5P Bungalow (99m ²)	= 2 No.
Total	= 26 No.

Site Area = 0.67ha 1.66acres
 Density = 39 units/ha 16 units/acre

Car Parking = 43 No. (165% Parking Provision)

KEY:

-  - Shed
-  - Rotary Drier
-  - Bin Store
-  - Driveway Gates
-  - Compost Bin
-  - Hard Landscaping Feature
-  - 600mm High Timber Knee Rail
-  - 1100mm High Wall
-  - 1800mm High Wall
-  - 1800mm High Metal Railings
-  - 900mm High Metal Railings
-  - 1500mm High Fence with 300mm Trellis on top
-  - 1800mm High Fence with 300mm Trellis on top

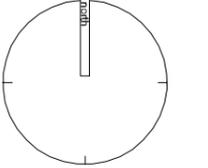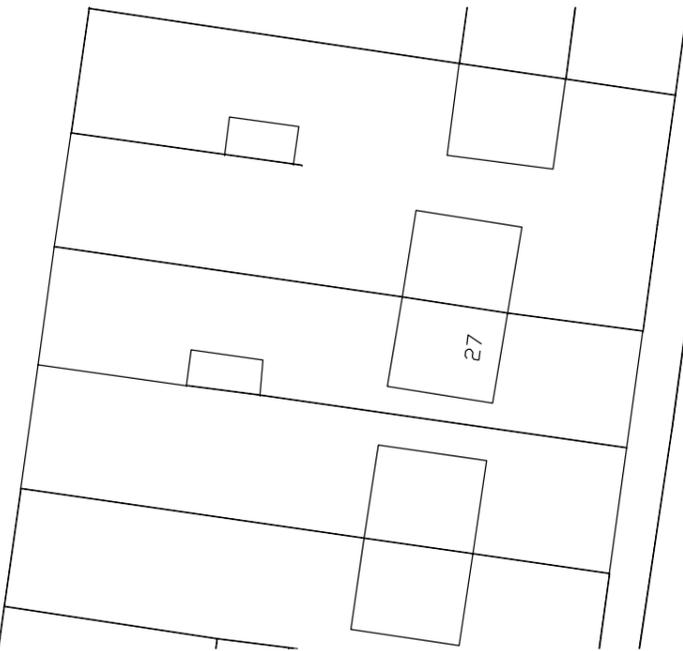

drawing status	approval
	construction
	preliminary
	record
<input checked="" type="checkbox"/>	Information
	comment
	tender

Scale 1:500 @ a3
 Date July 2010
 Drawn TS
 Dwg.No 2121.30.04

Highway Tracking

Edwins Close, Barnsley

Yorkshire Housing

