

1. All work to be in accordance with the current Building Regulations 2. Only written dimensions to be used 3. Discrepancies and abnormalities to be reported. 4. If in doubt Ask.


COLOUR KEY

- + 26.25 PROPOSED GROUND LEVEL
- 25.65 DOMESTIC SURFACE WATER DRAINAGE
- 25.35 DOMESTIC FOUL WATER DRAINAGE

EXTRAS KEY	
NOTATION	DESCRIPTION
	DISHED CHANNEL/ACC WITH GULLY AT DRIVEWAYS
	450MM DIA ACCESS CHAMBER - SW
	600MM DIA ACCESS CHAMBER - SW
	450MM DIA ACCESS CHAMBER - FW
	600MM DIA ACCESS CHAMBER - FW

NOTE ALL PATIOS TO HAVE 25MM NOMINAL FALLS AWAY FROM THE PROPOSED DWELLING

NOTE LOCATION OF ANY LAND DRAINAGE TO BE SPECIFIED SOLELY BY PERSIMMON HOMES CONSTRUCTION

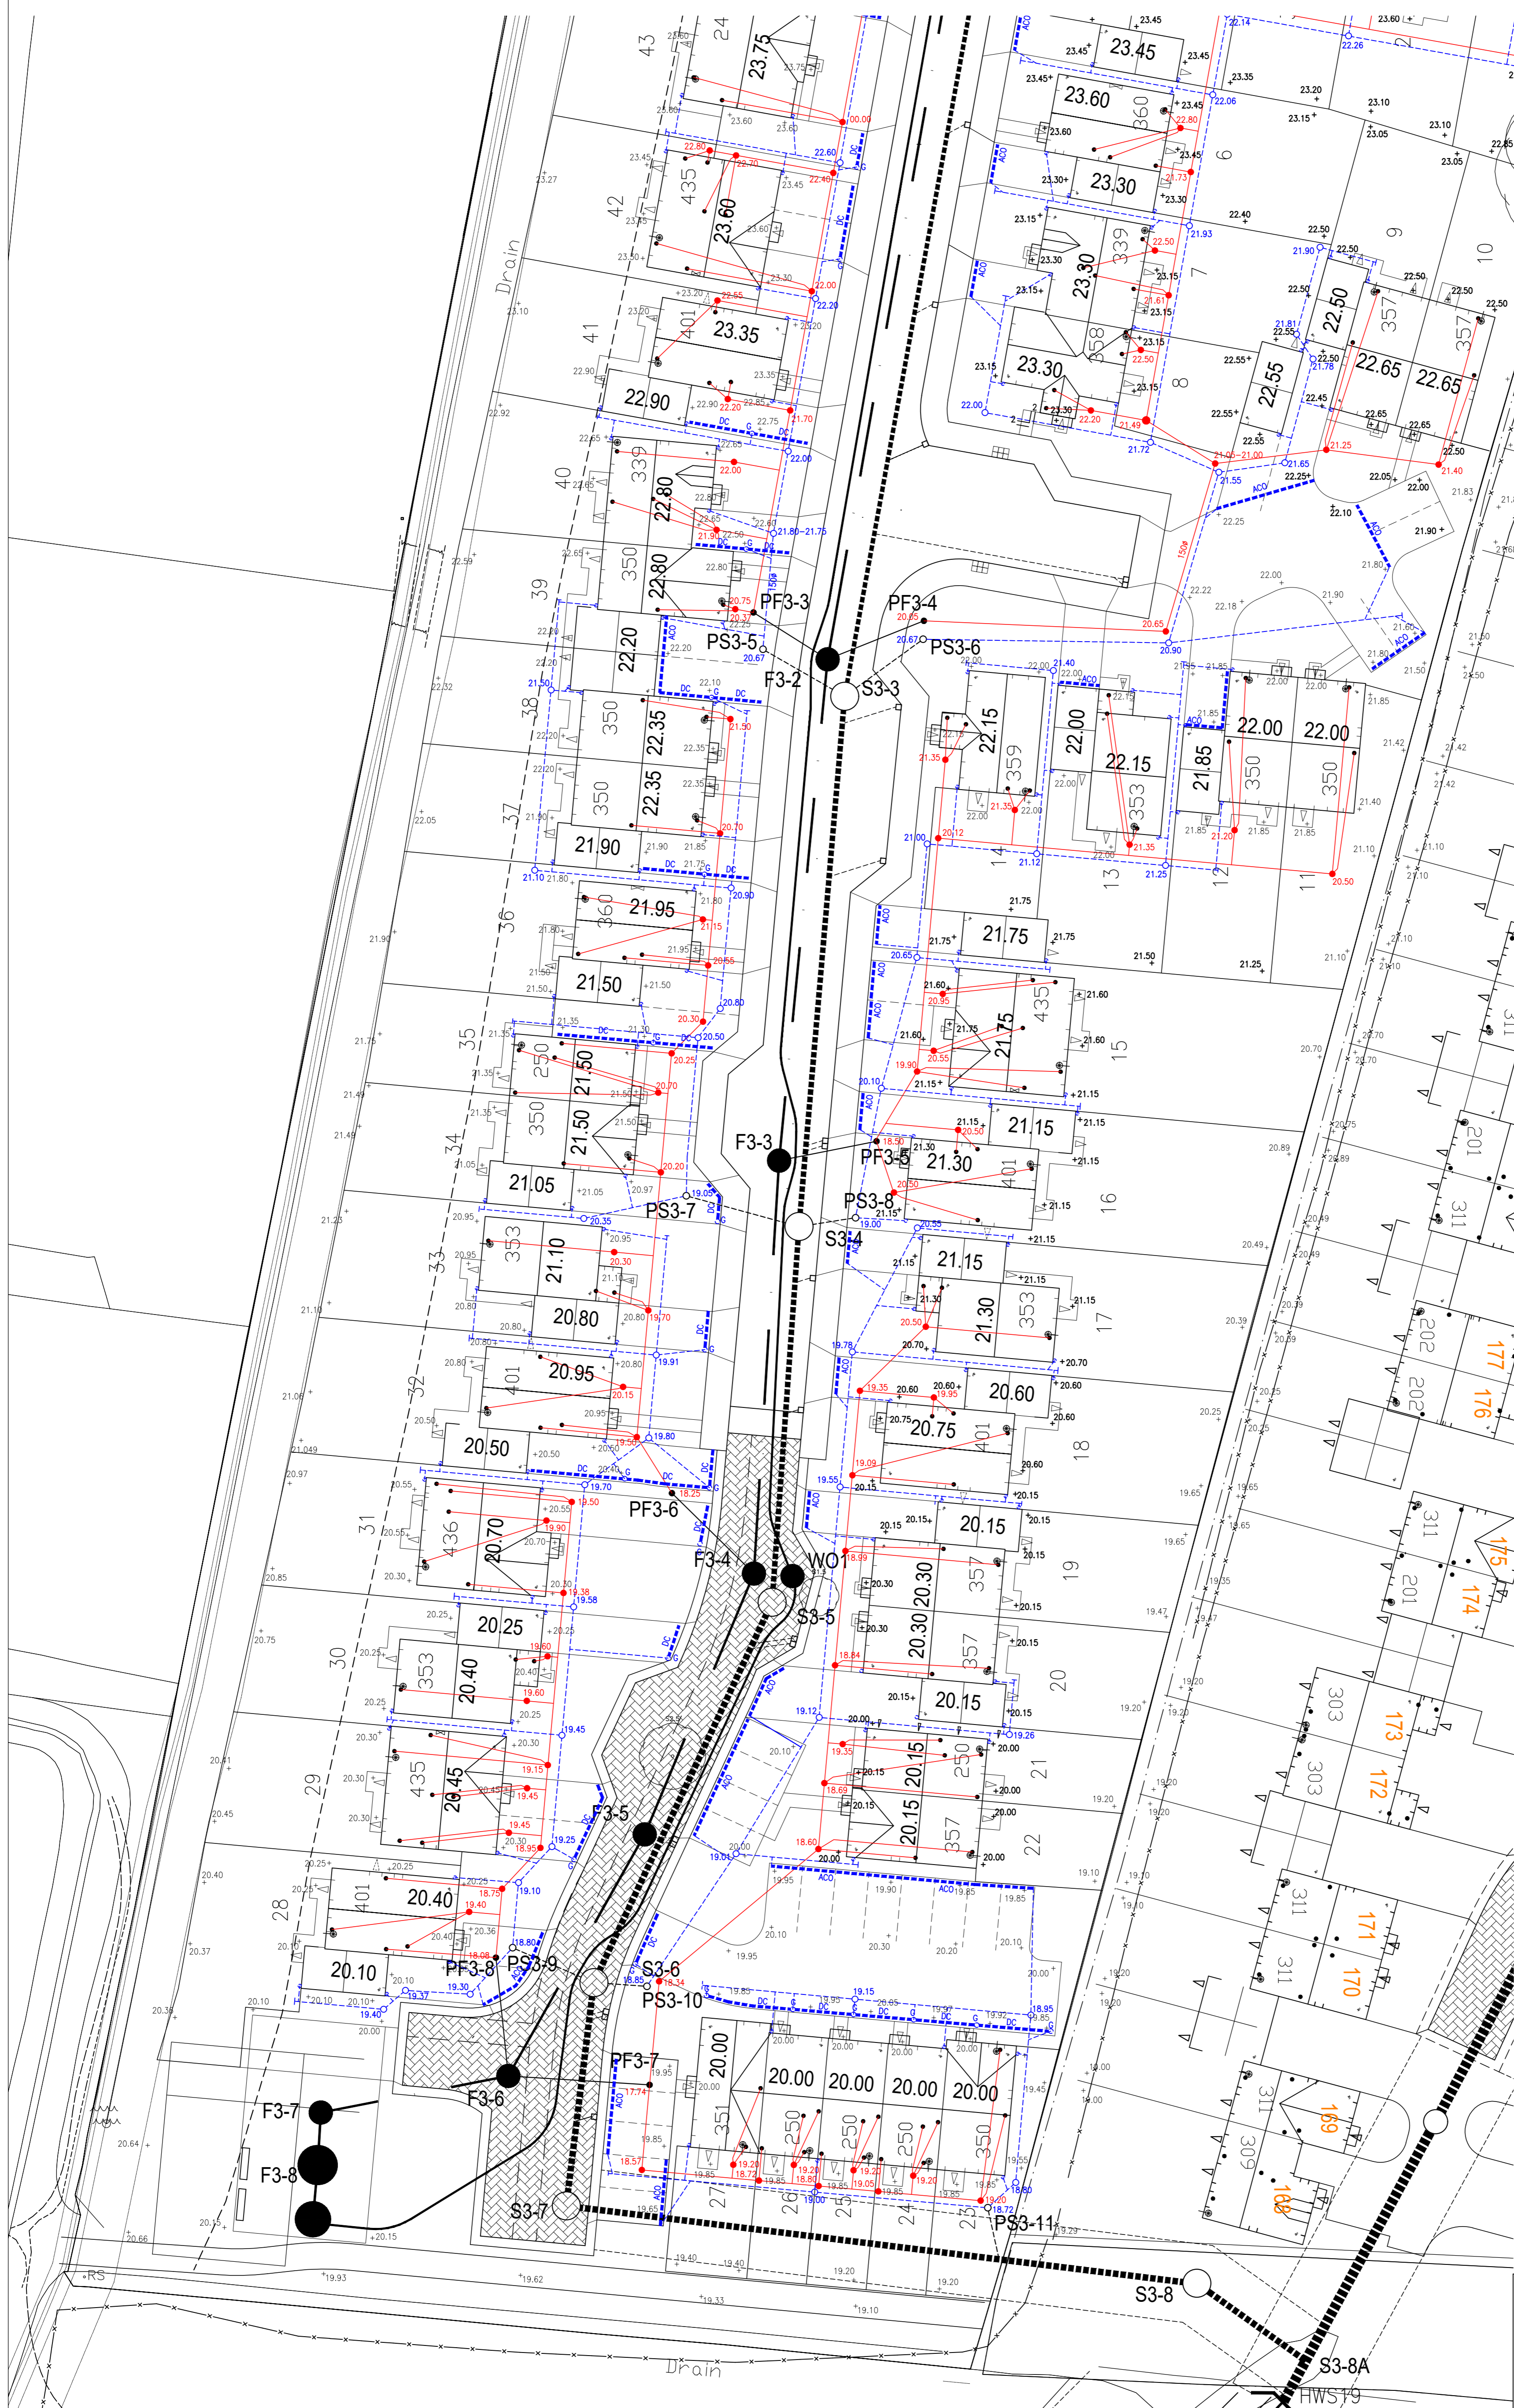

A. 14/04/23 level amendments to GH requirements (AN)
Revision.

James Eaton Design Ltd
 Design Consultant 1992-2023
 Development • Highways • Drainage
 Stoneycroft, Brackenhill, Ackworth,
 Pontefract, West Yorkshire WF7 7BG.
 Tel. 07973 731921
 e-mail james@jameseatondesign.co.uk

A1

Client: **Gleeson Homes**
 Site: **Barnburgh Lane, Goldthorpe Phase 3.**

Title: **Domestic Drainage : Sheet 2.**

Date: Mar 2023 Scales: 1/250 Drawing No. 23/729/10432A

Copyright © James Eaton Design Limited 2020. All Rights Reserved. Any unauthorised copying or reproduction of this drawing without the consent of the Company will constitute an infringement of copyright.